

THIS DRAWING IS BASED ON DIMENSIONAL SURVEY INFORMATION PROVIDED BY OTHERS. THE ARCHITECT CANNOT ACCEPT RESPONSIBILITY FOR THE ACCURACY OF THIS SURVEY INFORMATION.

THIS DRAWING SHOULD BE READ IN CONJUNCTION WITH ALL RELEVANT DRAWINGS, SPECIFICATIONS, SCHEDULES AND OTHER CONTRACT INFORMATION ISSUED BY THE ARCHITECT, STRUCTURAL ENGINEER, SERVICES ENGINEER AND ANY OTHER CONSULTANT EMPLOYED OR RETAINED BY THE EMPLOYER IN RESPECT OF THESE WORKS.

REPORT ANY DISCREPANCIES, CONFLICTS, ERRORS OR OMISSIONS TO THE CA AND SEEK DIRECTIONS BEFORE PROCEEDING.

ONLY DRAWINGS SHOWN WITH STATUS 'CONSTRUCTION' ARE TO BE USED FOR CONSTRUCTION.

DO NOT SCALE FROM THIS DRAWING. USE ONLY FIGURED DIMENSIONS. IN THE CASE OF NEW WORKS, ALL DIMENSIONS SHOWN ARE TO THE FACE OF MASONRY, THE CENTRE LINE OF STRUCTURAL STEEL MEMBERS, OR THE FINISHED FACE OF STUD PARTITIONS, UNLESS NOTED OTHERWISE.

CONFIRM ALL DIMENSIONS AND LEVELS ON SITE PRIOR TO COMMENCING WORK. IF IN DOUBT ASK!

THIS DRAWING REMAINS THE COPYRIGHT OF
BURRELL FOLEY FISCHER LLP

**DRAWINGS BASED ON
SCANS OF HAND
DRAWN ORIGINALS**

REV NO: REV DETAILS: BY/CHKD: DATE:

DRAWING STATUS:
PRELIMINARY

DO NOT SCALE OFF THIS DRAWING.

BURRELL FOLEY FISCHER
ARCHITECTS AND URBAN DESIGNERS

STUDIO # 14 SOUTHGATE ROAD LONDON SE1 0HX TEL: 020 7630 6114
45 NEWHALL STREET BIRMINGHAM B3 3QR TEL: 0121 213 6364
www.bff-architects.co.uk mail@bff-architects.co.uk

JOB:
THE HARLINGTON - FLEET

FOR:
FLEET TOWN COUNCIL

AT:
THE HARLINGTON

DRAWING TITLE:
EXISTING BASEMENT PLAN

DATE:
28.10.16

SCALE:
1:200@A3

DRAWN BY:
HC


CHECKED BY:
MF

JOB NO:
BFF/1400

DWG NO:
SK100

Copyright ©



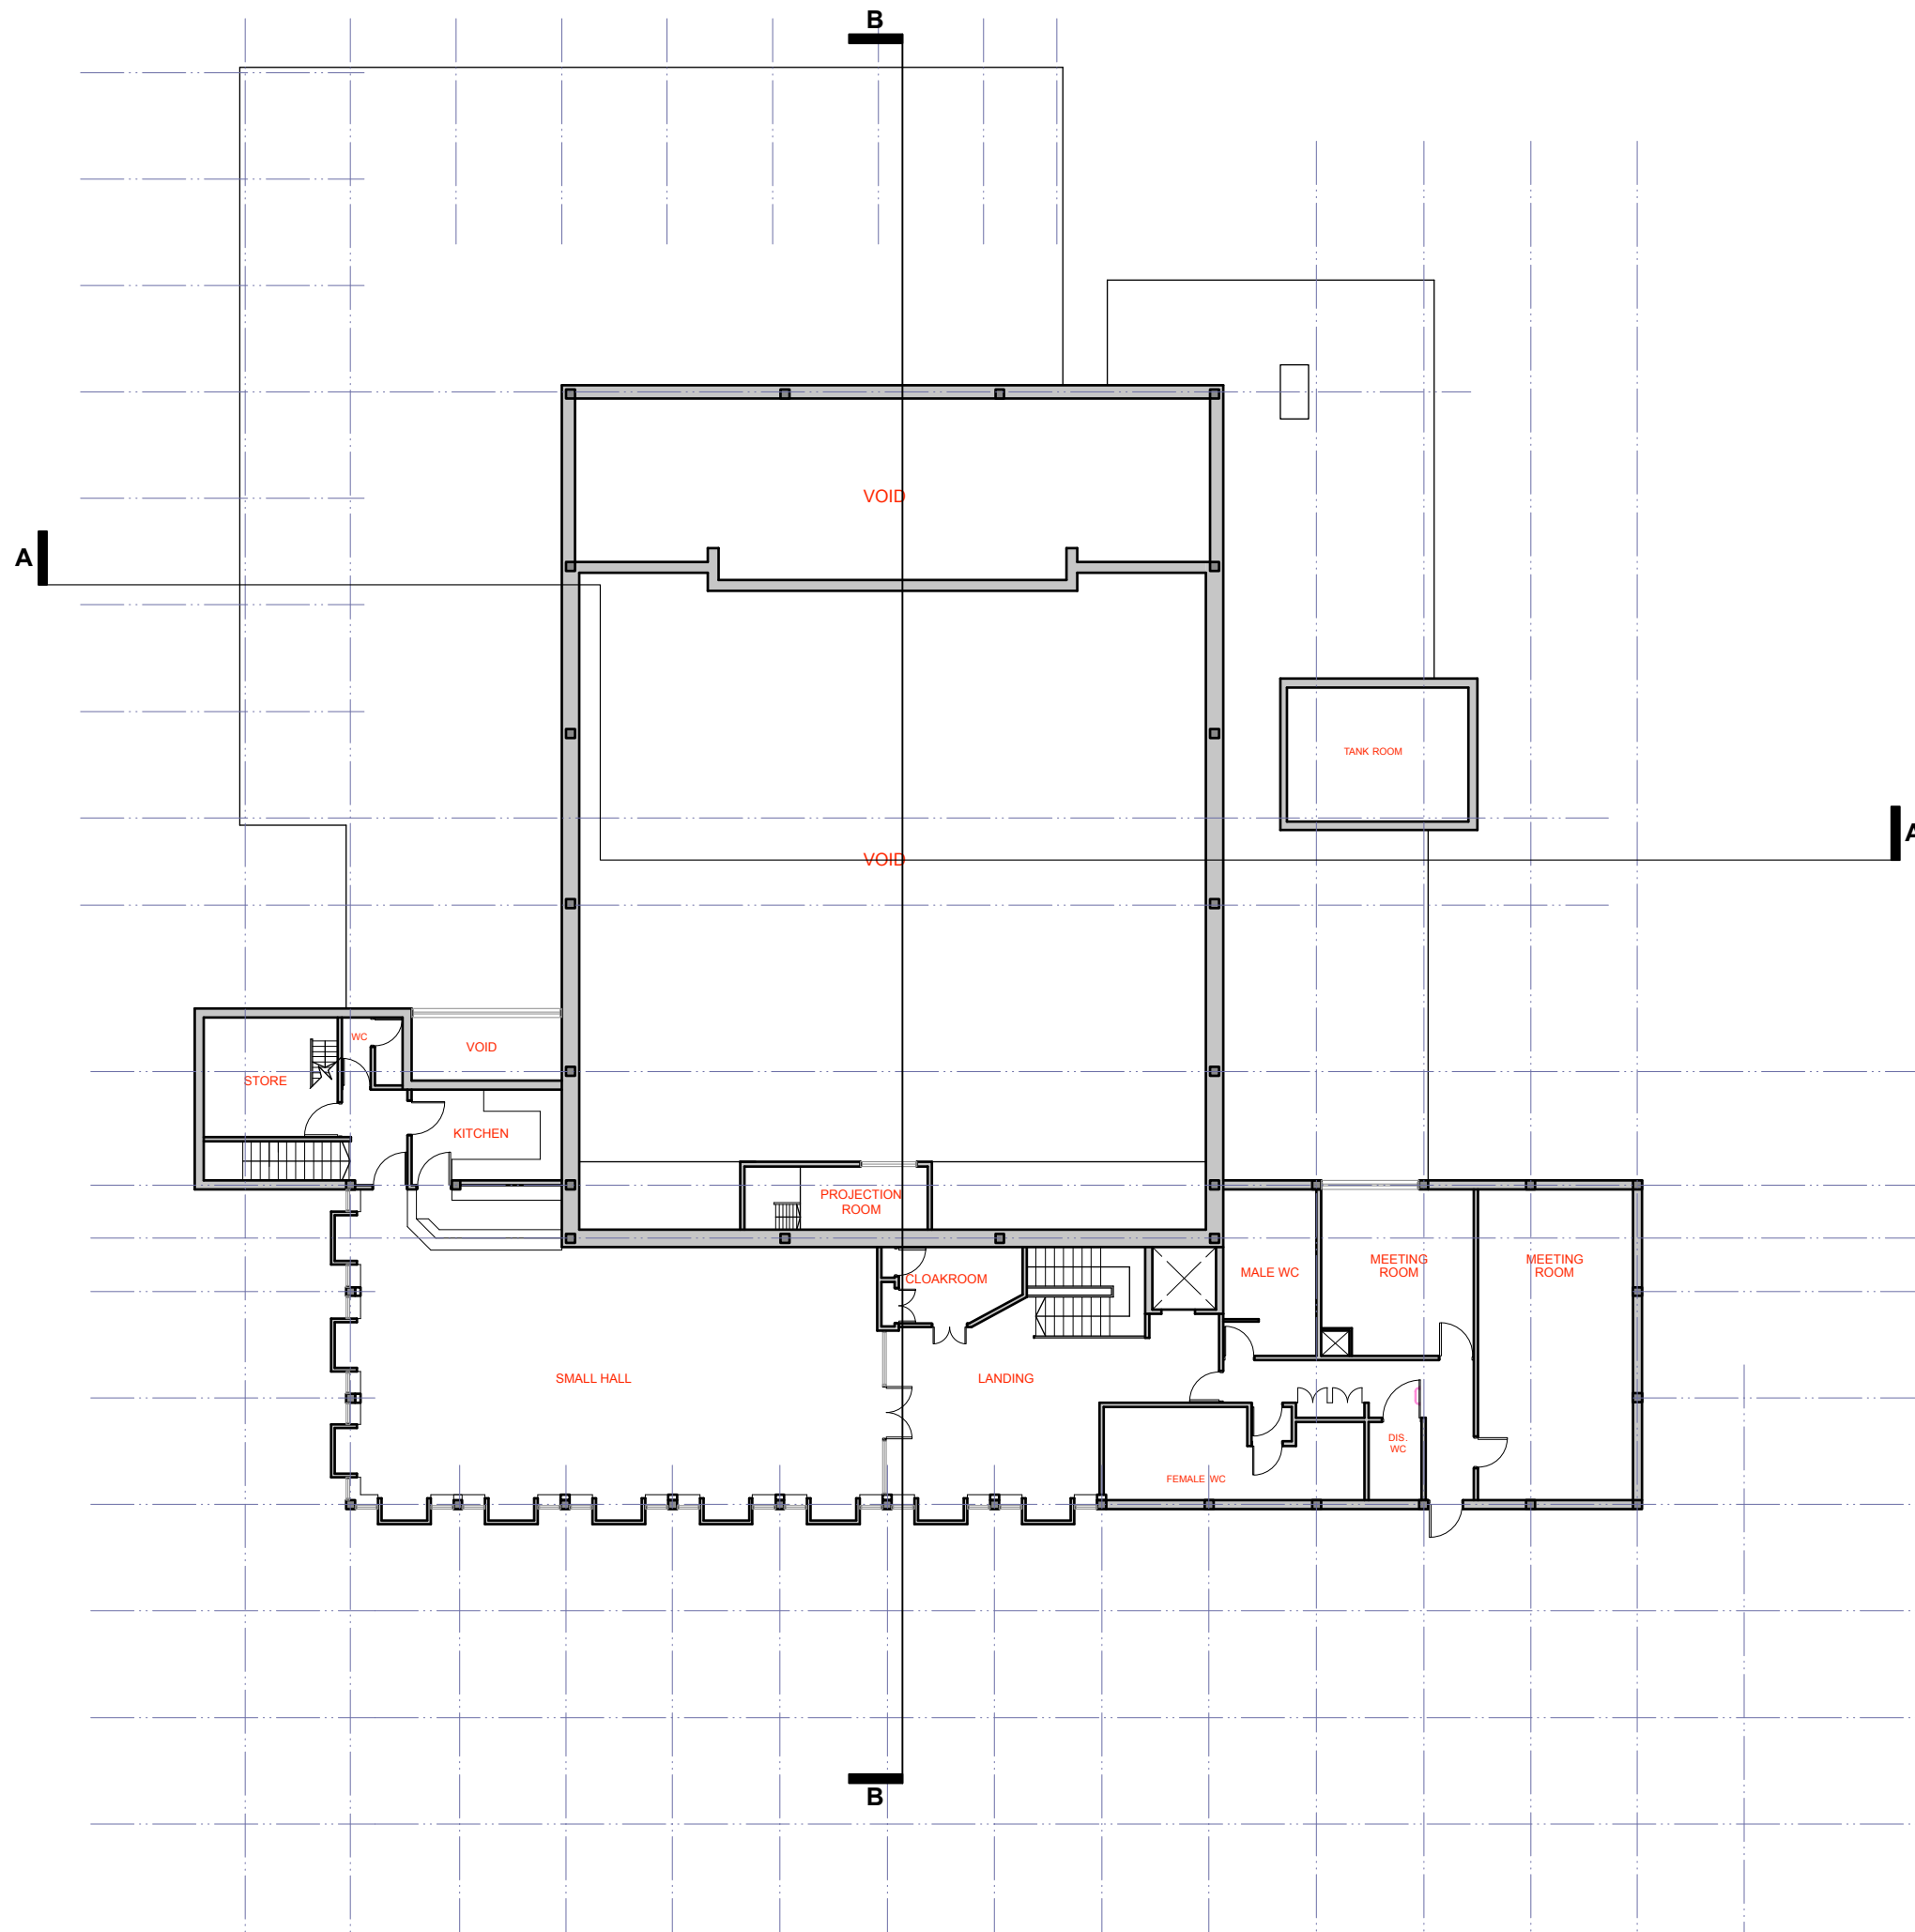

THIS DRAWING IS BASED ON DIMENSIONAL SURVEY INFORMATION PROVIDED BY OTHERS. THE ARCHITECT CANNOT ACCEPT RESPONSIBILITY FOR THE ACCURACY OF THIS SURVEY INFORMATION.

THIS DRAWING SHOULD BE READ IN CONJUNCTION WITH ALL RELEVANT DRAWINGS, SPECIFICATIONS, SCHEDULES AND OTHER CONTRACT INFORMATION ISSUED BY THE ARCHITECT, STRUCTURAL ENGINEER, SERVICES ENGINEER AND ANY OTHER CONSULTANT EMPLOYED OR RETAINED BY THE EMPLOYER IN RESPECT OF THESE WORKS.

REPORT ANY DISCREPANCIES, CONFLICTS, ERRORS OR OMISSIONS TO THE CA AND SEEK DIRECTIONS BEFORE PROCEEDING.

ONLY DRAWINGS SHOWN WITH STATUS 'CONSTRUCTION' ARE TO BE USED FOR CONSTRUCTION.

DO NOT SCALE FROM THIS DRAWING. USE ONLY FIGURED DIMENSIONS. IN THE CASE OF NEW WORKS, ALL DIMENSIONS SHOWN ARE TO THE FACE OF MASONRY, THE CENTRE LINE OF STRUCTURAL STEEL MEMBERS, OR THE FINISHED FACE OF STUD PARTITIONS, UNLESS NOTED OTHERWISE.

CONFIRM ALL DIMENSIONS AND LEVELS ON SITE PRIOR TO COMMENCING WORK. IF IN DOUBT ASK!

THIS DRAWING REMAINS THE COPYRIGHT OF
BURRELL FOLEY FISCHER LLP

**DRAWINGS BASED ON
 SCANS OF HAND
 DRAWN ORIGINALS**

REV NO: REV DETAILS: BY/CHKD: DATE:

DRAWING STATUS:
PRELIMINARY

DO NOT SCALE OFF THIS DRAWING.

BURRELL FOLEY FISCHER
 ARCHITECTS AND URBAN DESIGNERS

STUDIO # 14 SOUTHGATE ROAD LONDON SE1 0HX TEL: 020 7630 6114
 45 NEWHALL STREET BIRMINGHAM B3 3QR TEL: 0121 213 6364
 www.bff-architects.co.uk mail@bff-architects.co.uk

JOB:
 THE HARLINGTON - FLEET


FOR:
 FLEET TOWN COUNCIL

AT:
 THE HARLINGTON

DRAWING TITLE:
 EXISTING FIRST FLOOR PLAN

DATE: 28.10.16	SCALE: 1:200@A3
DRAWN BY: HC	CHECKED BY: MF
JOB NO: BFF/1400	DWG NO: SK102
Copyright	



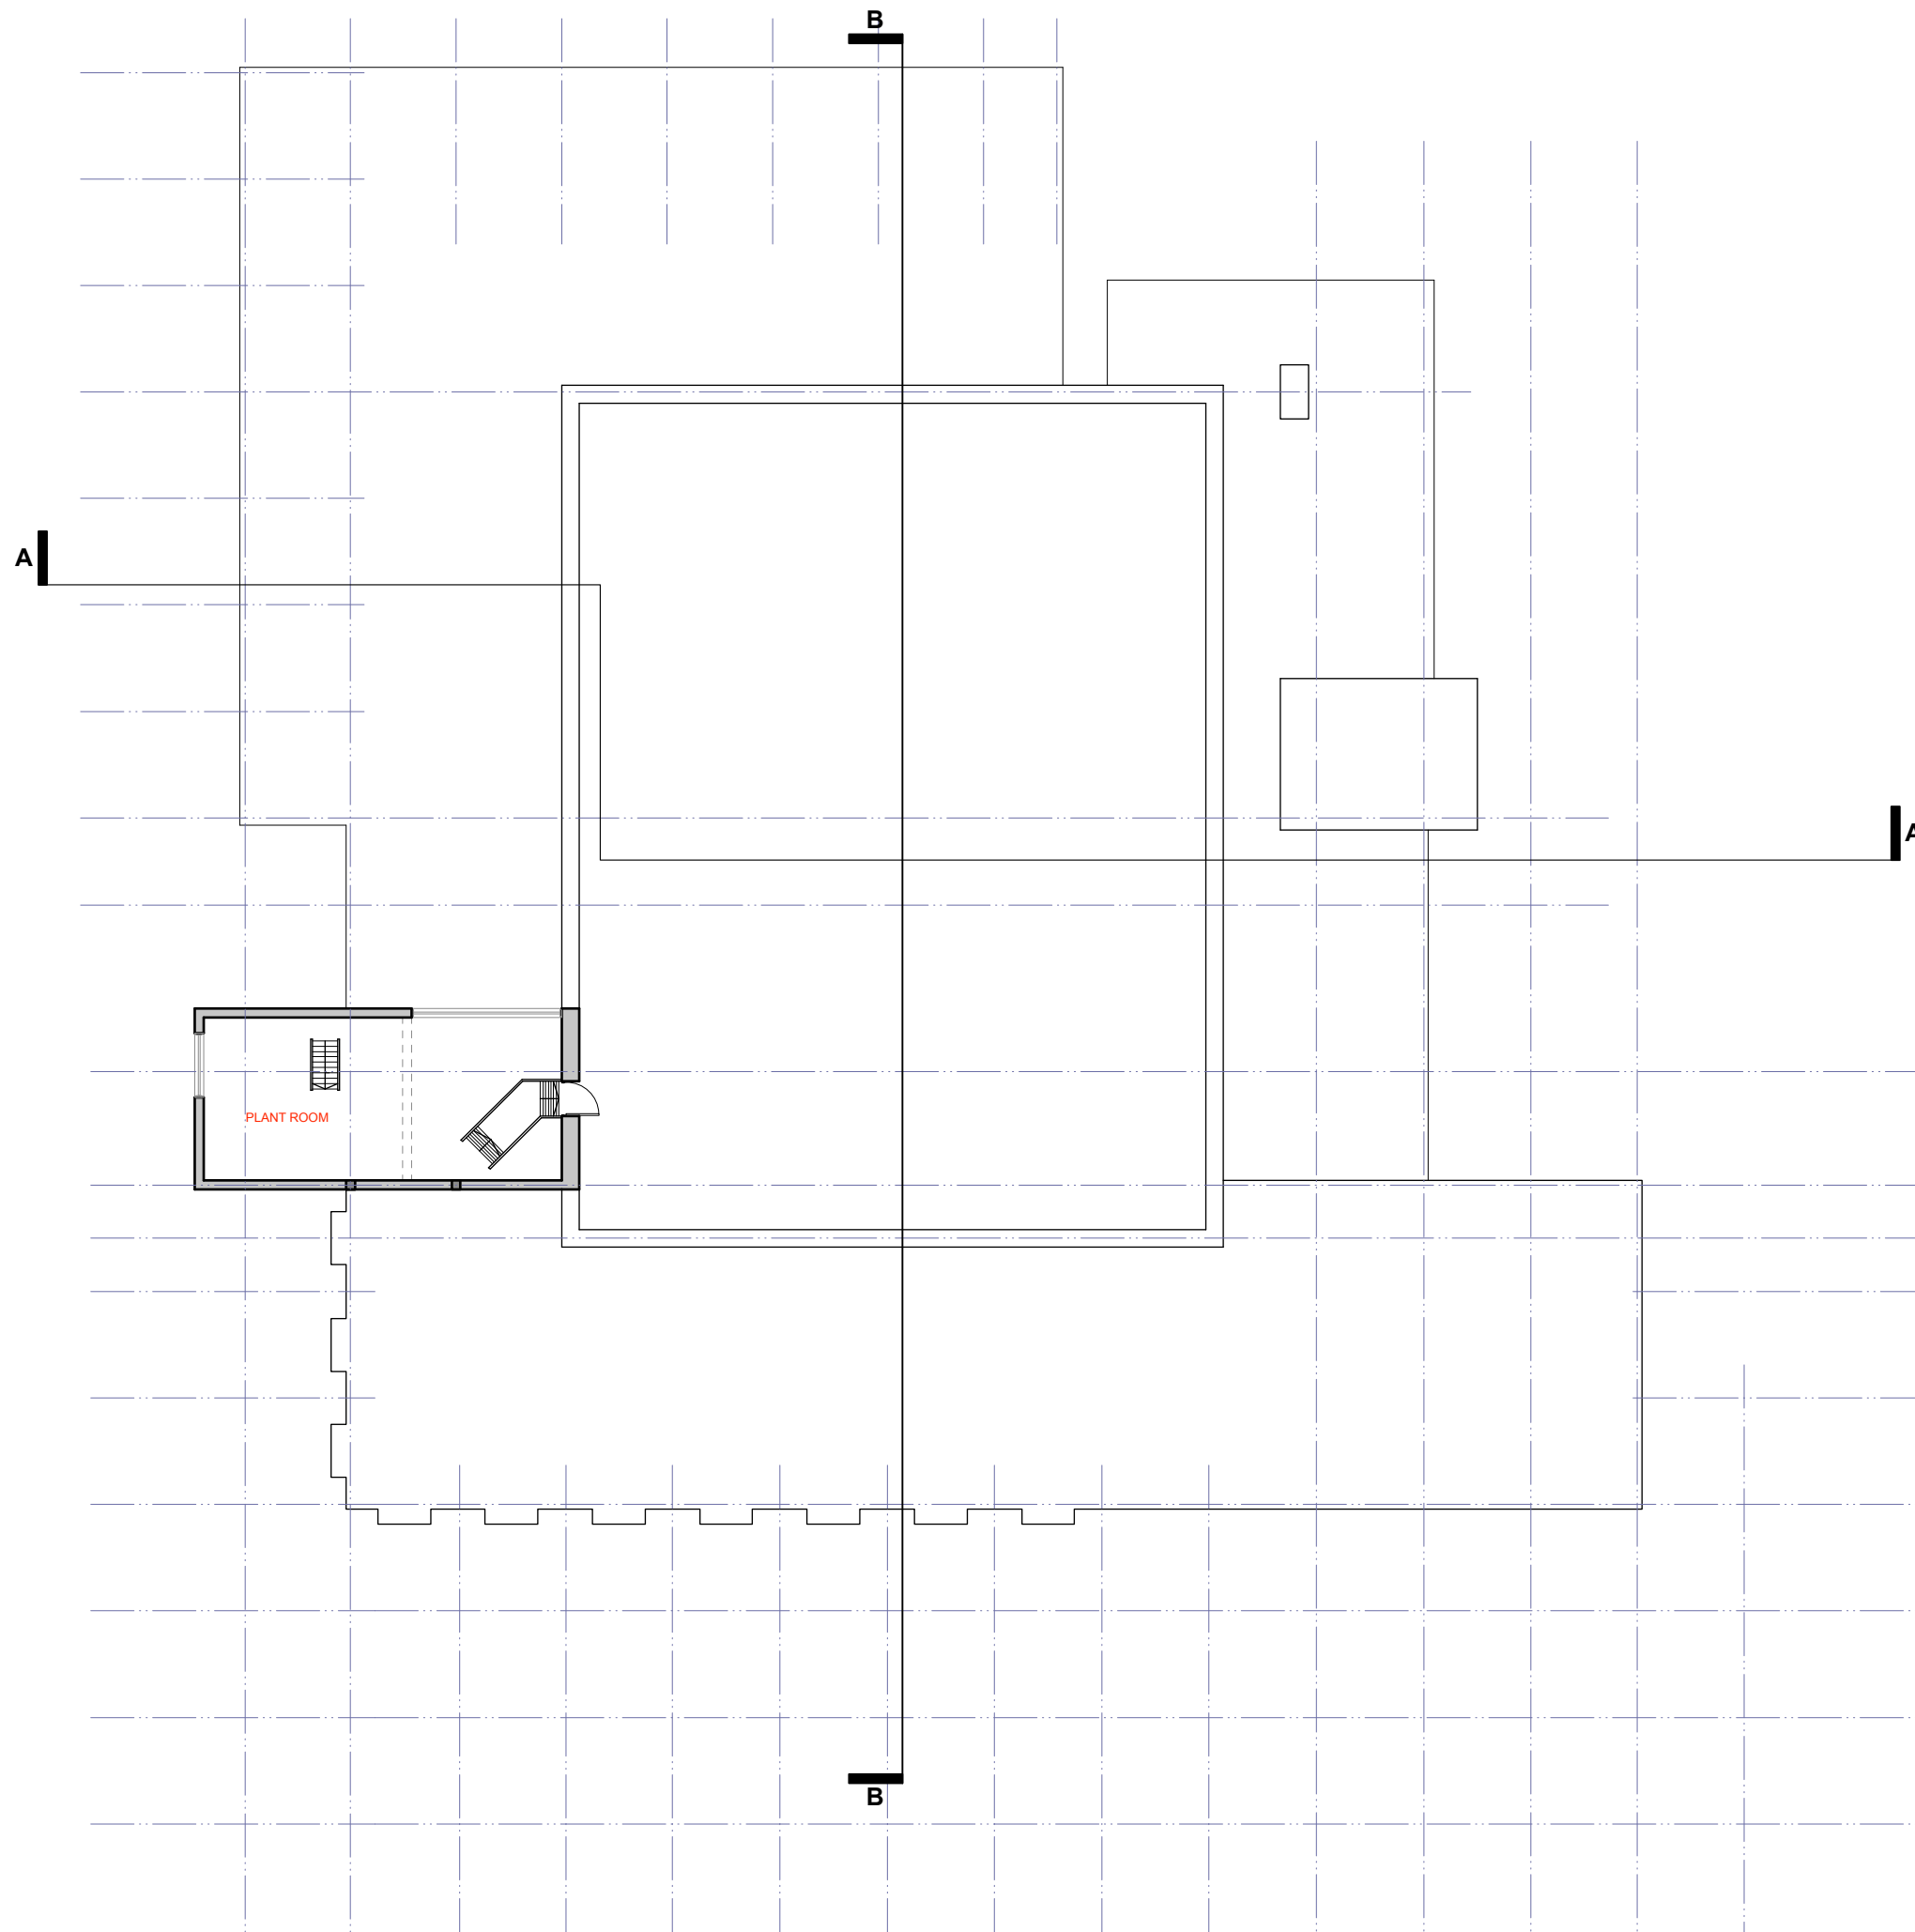

THIS DRAWING IS BASED ON DIMENSIONAL SURVEY INFORMATION PROVIDED BY OTHERS. THE ARCHITECT CANNOT ACCEPT RESPONSIBILITY FOR THE ACCURACY OF THIS SURVEY INFORMATION.

THIS DRAWING SHOULD BE READ IN CONJUNCTION WITH ALL RELEVANT DRAWINGS, SPECIFICATIONS, SCHEDULES AND OTHER CONTRACT INFORMATION ISSUED BY THE ARCHITECT, STRUCTURAL ENGINEER, SERVICES ENGINEER AND ANY OTHER CONSULTANT EMPLOYED OR RETAINED BY THE EMPLOYER IN RESPECT OF THESE WORKS.

REPORT ANY DISCREPANCIES, CONFLICTS, ERRORS OR OMISSIONS TO THE CA AND SEEK DIRECTIONS BEFORE PROCEEDING.

ONLY DRAWINGS SHOWN WITH STATUS 'CONSTRUCTION' ARE TO BE USED FOR CONSTRUCTION.

DO NOT SCALE FROM THIS DRAWING. USE ONLY FIGURED DIMENSIONS. IN THE CASE OF NEW WORKS, ALL DIMENSIONS SHOWN ARE TO THE FACE OF MASONRY, THE CENTRE LINE OF STRUCTURAL STEEL MEMBERS, OR THE FINISHED FACE OF STUD PARTITIONS, UNLESS NOTED OTHERWISE.

CONFIRM ALL DIMENSIONS AND LEVELS ON SITE PRIOR TO COMMENCING WORK. IF IN DOUBT ASK!

THIS DRAWING REMAINS THE COPYRIGHT OF
BURRELL FOLEY FISCHER LLP

**DRAWINGS BASED ON
 SCANS OF HAND
 DRAWN ORIGINALS**

REV NO: REV DETAILS: BY/CHKD: DATE:

DRAWING STATUS:
PRELIMINARY

DO NOT SCALE OFF THIS DRAWING.

BURRELL FOLEY FISCHER
 ARCHITECTS AND URBAN DESIGNERS

STUDIO # 14 SOUTHGATE ROAD LONDON SE1 0HX TEL: 020 7630 6114
 45 NEWHALL STREET BIRMINGHAM B3 3QR TEL: 0121 213 6364
 www.bff-architects.co.uk mail@bff-architects.co.uk

JOB:
THE HARLINGTON - FLEET

FOR:
FLEET TOWN COUNCIL

AT:
THE HARLINGTON

DRAWING TITLE:
EXISTING SECOND FLOOR PLAN

DATE: 28.10.16	SCALE: 1:200@A3
DRAWN BY: HC	CHECKED BY: MF
JOB NO: BFF/1400	DWG NO: SK103
Copyright ©	

