



Appendix A: Existing Drawings received from FTC

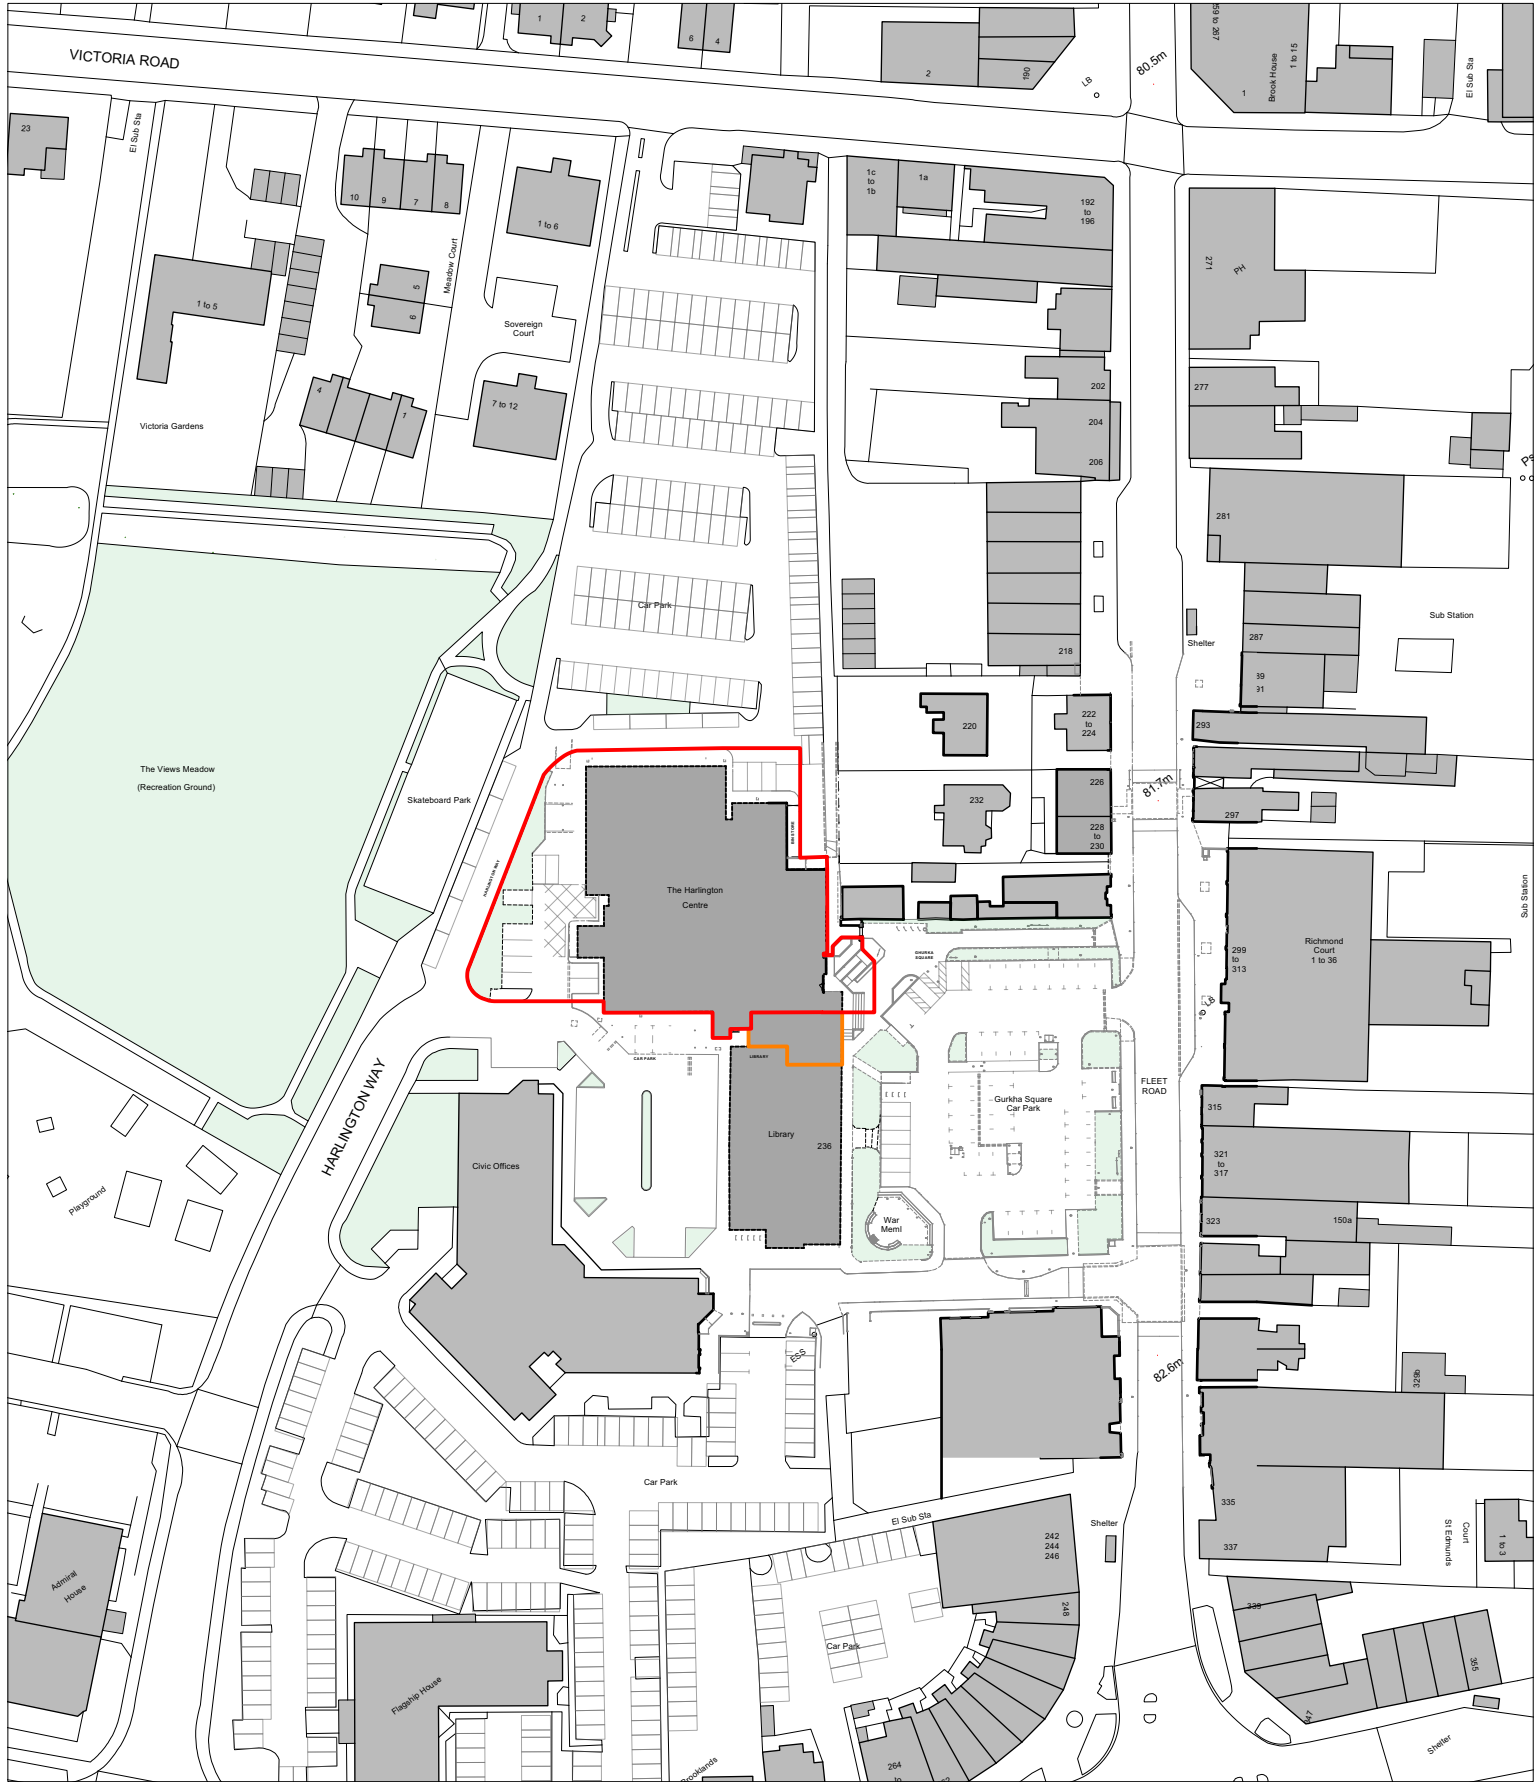

— Site Boundary
— Area currently shared with library

 

Location Plan
Scale: 1:1250

THIS DRAWING IS BASED ON DIMENSIONAL SURVEY INFORMATION PROVIDED BY OTHERS. THE ARCHITECT CANNOT ACCEPT RESPONSIBILITY FOR THE ACCURACY OF THIS SURVEY INFORMATION.
THIS DRAWING SHOULD BE READ IN CONJUNCTION WITH ALL RELEVANT DRAWINGS, SPECIFICATIONS, SCHEDULES AND OTHER CONTRACT INFORMATION ISSUED BY THE ARCHITECT, STRUCTURAL ENGINEER, SERVICES ENGINEER AND ANY OTHER CONSULTANT EMPLOYED OR RETAINED BY THE EMPLOYER IN RESPECT OF THESE WORKS.
REPORT ANY DISCREPANCIES, CONFLICTS, ERRORS OR OMISSIONS TO THE CA AND SEEK DIRECTIONS BEFORE PROCEEDING.
ONLY DRAWINGS SHOWN WITH STATUS 'CONSTRUCTION' ARE TO BE USED FOR CONSTRUCTION.
IN THE CASE OF NEW WORKS, ALL DIMENSIONS SHOWN ARE TO THE FACE OF MASONRY, THE CENTRE LINE OF STRUCTURAL STEEL MEMBERS, OR THE FINISHED FACE OF STUD PARTITIONS, UNLESS NOTED OTHERWISE.
CONFIRM ALL DIMENSIONS AND LEVELS ON SITE PRIOR TO COMMENCING WORK. IF IN DOUBT ASK!
DO NOT SCALE FROM THIS DRAWING; USE ONLY FIGURED DIMENSIONS.
THIS DRAWING REMAINS THE COPYRIGHT OF
BURRELL FOLEY FISCHER LLP

FIRST ISSUE: ISSUED FOR
P1 DESIGN TEAM INFORMATION CR/LK 28/05/2025
REV: NOTES: BY/CHKD: DATE:

STAGE 1

DO NOT SCALE OFF THIS DRAWING

BURRELL FOLEY FISCHER
ARCHITECTS AND URBAN DESIGNERS

SCREENWORKS STUDIO 207 22 Highbury Grove LONDON N5 2ER
TEL : 020 7620 6114
www.bff-architects.co.uk mail@bff-architects.co.uk

JOB:
Harlington Fleet


FOR:
Fleet Town Council

AT:
236 Fleet Rd, Fleet GU51 4BY


DRAWING TITLE:
Location Plan

DATE: 17/03/2025	SCALE: 1:200@A3	CHECKED BY: NP
JOB NO: 1668	DRAWN BY: CR	
DWG NO. (JOB-ORIG-BLDG-LVL-TYPE-ROLE-SHEET NO.-OP.-REV.) ZZ-ZZ-DR-A-0000		-P1

Copyright

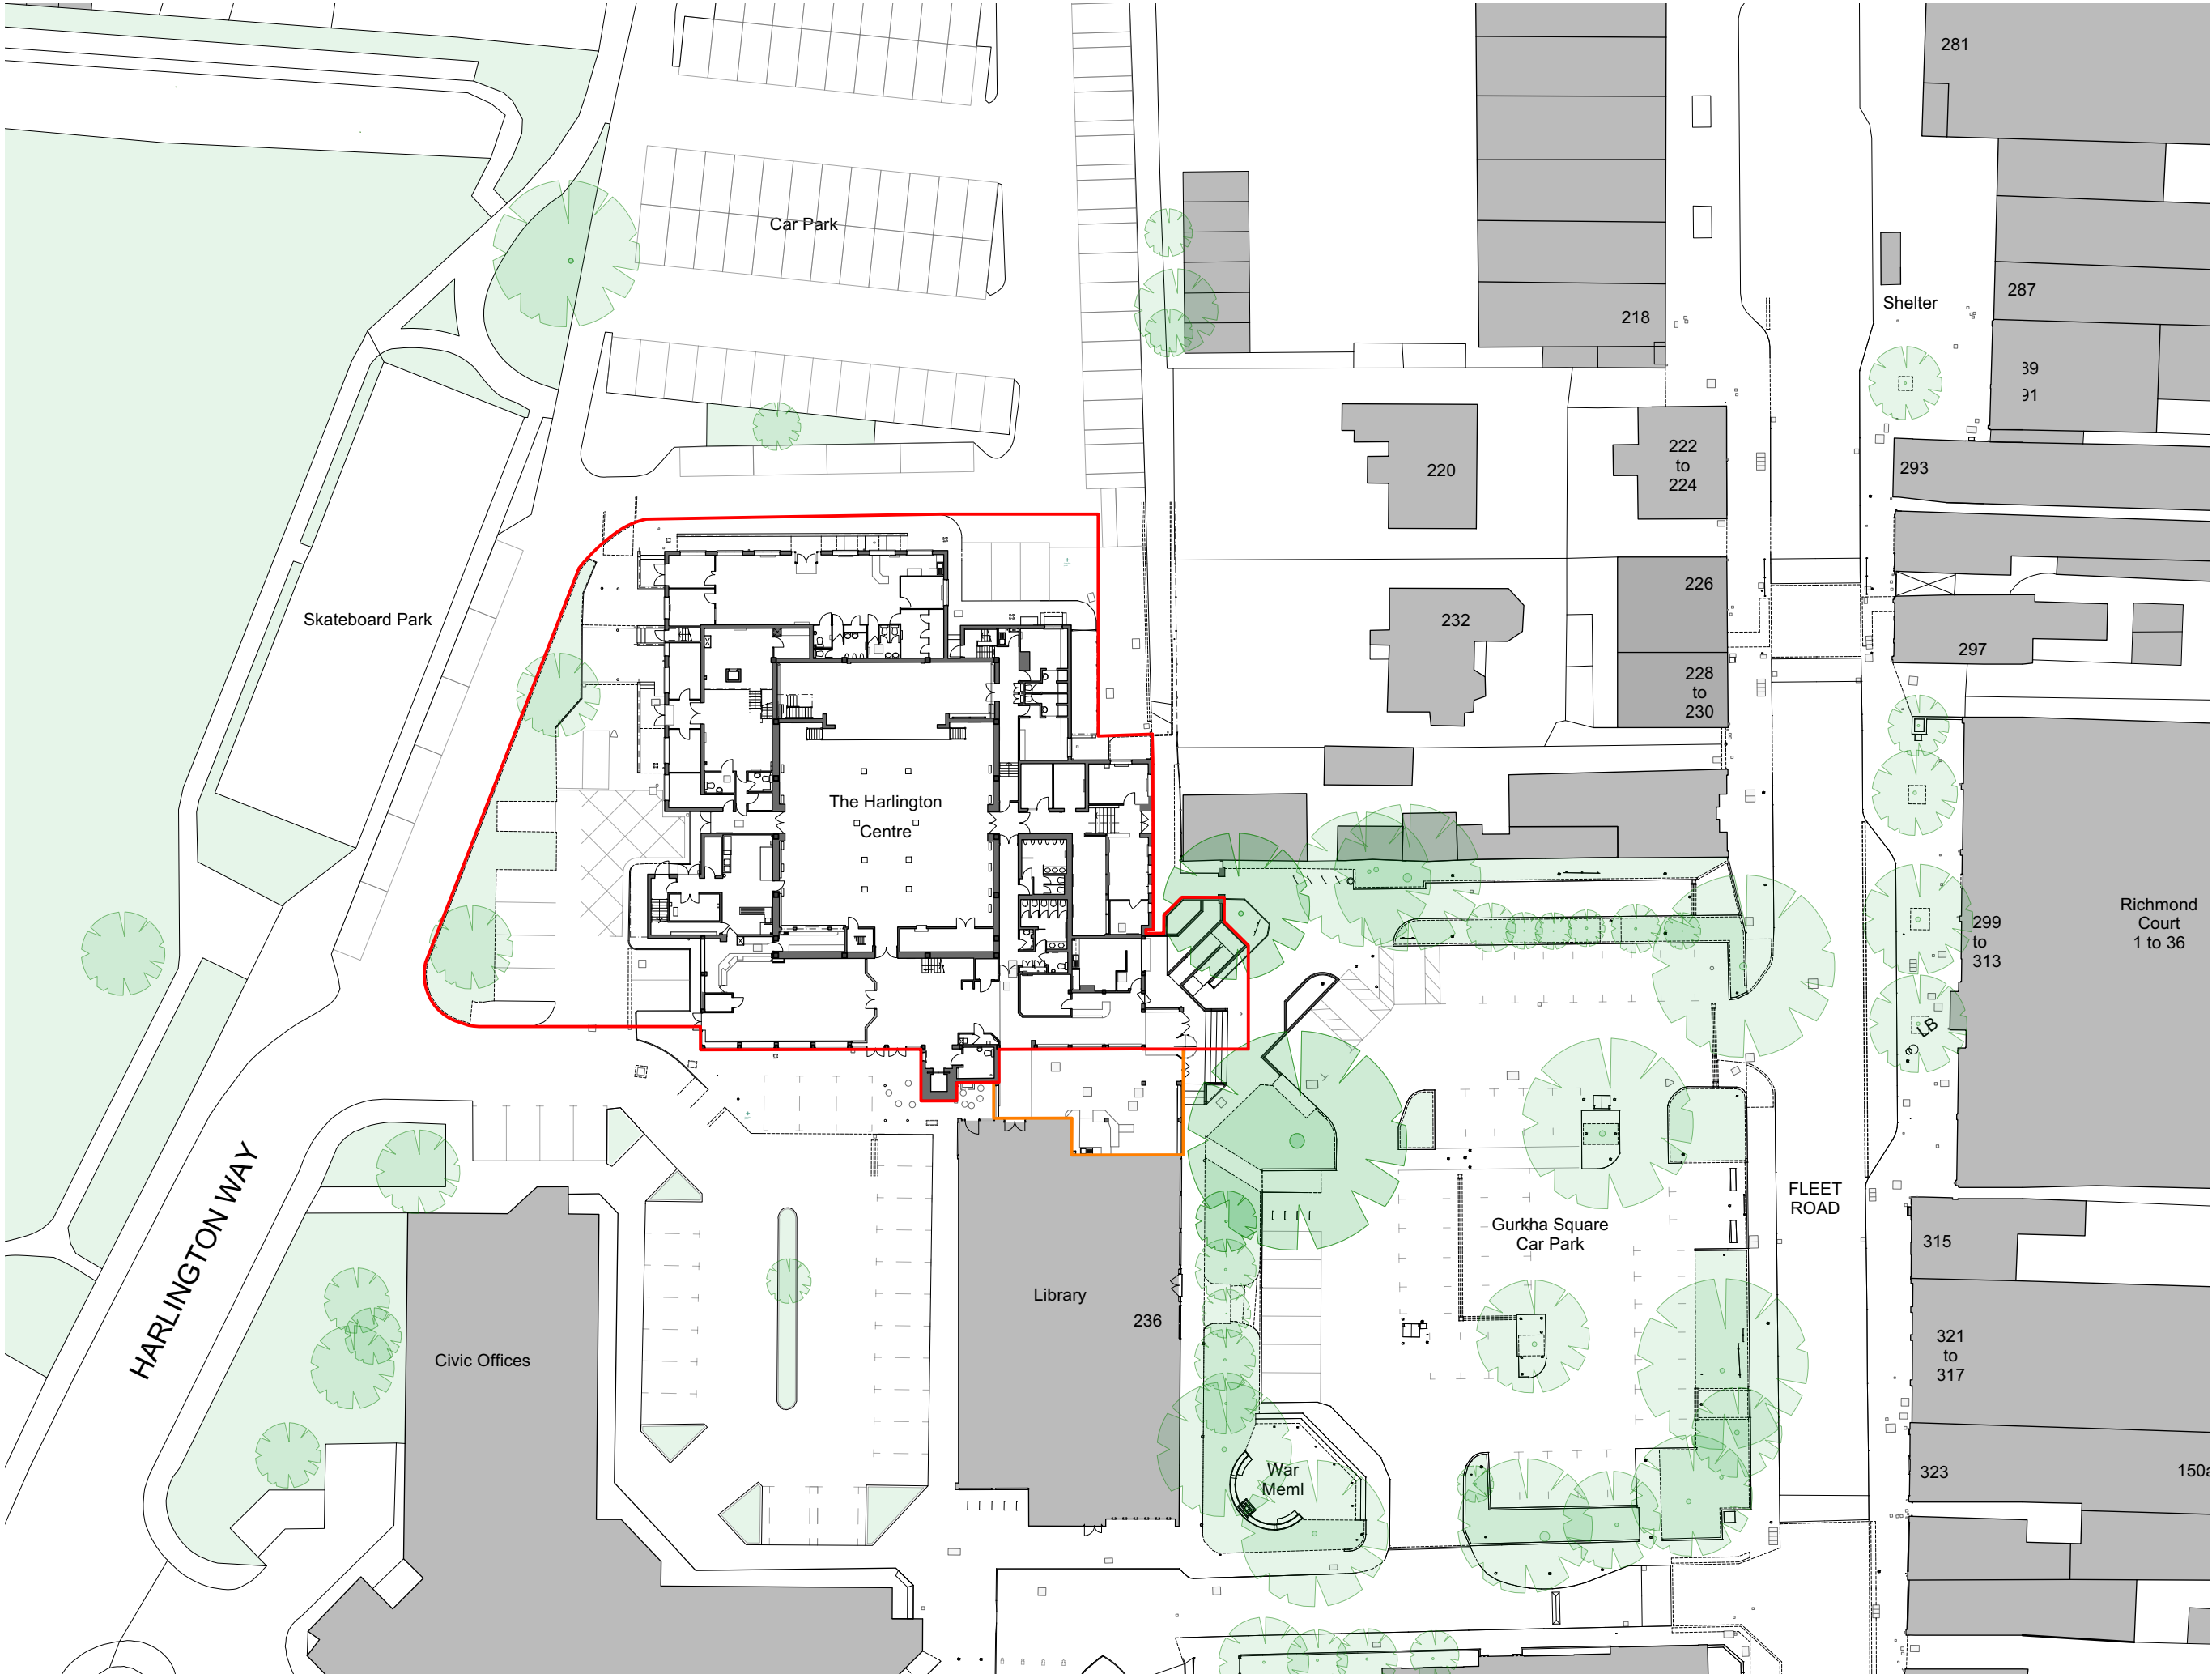

— Site Boundary
— Area currently shared with library

 

Existing Site Plan
Scale: 1:500

THIS DRAWING IS BASED ON DIMENSIONAL SURVEY INFORMATION PROVIDED BY OTHERS. THE ARCHITECT CANNOT ACCEPT RESPONSIBILITY FOR THE ACCURACY OF THIS SURVEY INFORMATION.
THIS DRAWING SHOULD BE READ IN CONJUNCTION WITH ALL RELEVANT DRAWINGS, SPECIFICATIONS, SCHEDULES AND OTHER CONTRACT INFORMATION ISSUED BY THE ARCHITECT, STRUCTURAL ENGINEER, SERVICES ENGINEER AND ANY OTHER CONSULTANT EMPLOYED OR RETAINED BY THE EMPLOYER IN RESPECT OF THESE WORKS.
REPORT ANY DISCREPANCIES, CONFLICTS, ERRORS OR OMISSIONS TO THE CA AND SEEK DIRECTIONS BEFORE PROCEEDING.
ONLY DRAWINGS SHOWN WITH STATUS 'CONSTRUCTION' ARE TO BE USED FOR CONSTRUCTION.
IN THE CASE OF NEW WORKS, ALL DIMENSIONS SHOWN ARE TO THE FACE OF MASONRY, THE CENTRE LINE OF STRUCTURAL STEEL MEMBERS, OR THE FINISHED FACE OF STUD PARTITIONS, UNLESS NOTED OTHERWISE.
CONFIRM ALL DIMENSIONS AND LEVELS ON SITE PRIOR TO COMMENCING WORK. IF IN DOUBT ASK!
DO NOT SCALE FROM THIS DRAWING; USE ONLY FIGURED DIMENSIONS.
THIS DRAWING REMAINS THE COPYRIGHT OF BURRELL FOLEY FISCHER LLP

FIRST ISSUE: ISSUED FOR
P1 DESIGN TEAM COORDINATION CRLK 28/05/2025
REV: NOTES: BY/CHKD: DATE:

DRAWING STATUS:
STAGE 1
DO NOT SCALE OFF THIS DRAWING

BURRELL FOLEY FISCHER
ARCHITECTS AND URBAN DESIGNERS

SCREENWORKS STUDIO 207 22 Highbury Grove London N5 2ER
TEL: 020 7620 6114
www.bff-architects.co.uk mail@bff-architects.co.uk


JOB:
Harlington Fleet

FOR:
Fleet Town Council

AT:
236 Fleet Rd, Fleet GU51 4BY

DRAWING TITLE:
Existing Site Plan

DATE: 17/03/2025	SCALE: 1:200@A3	CHECKED BY: NP
JOB NO: 1668	DRAWN BY: CR	
DWG NO.: (JOB-ORIG-BLDG-LVL-TYPE)ROLE-SHEET NO.-(P-REV.) ZZ-ZZ-DR-A-0001		-P1
Copyright		

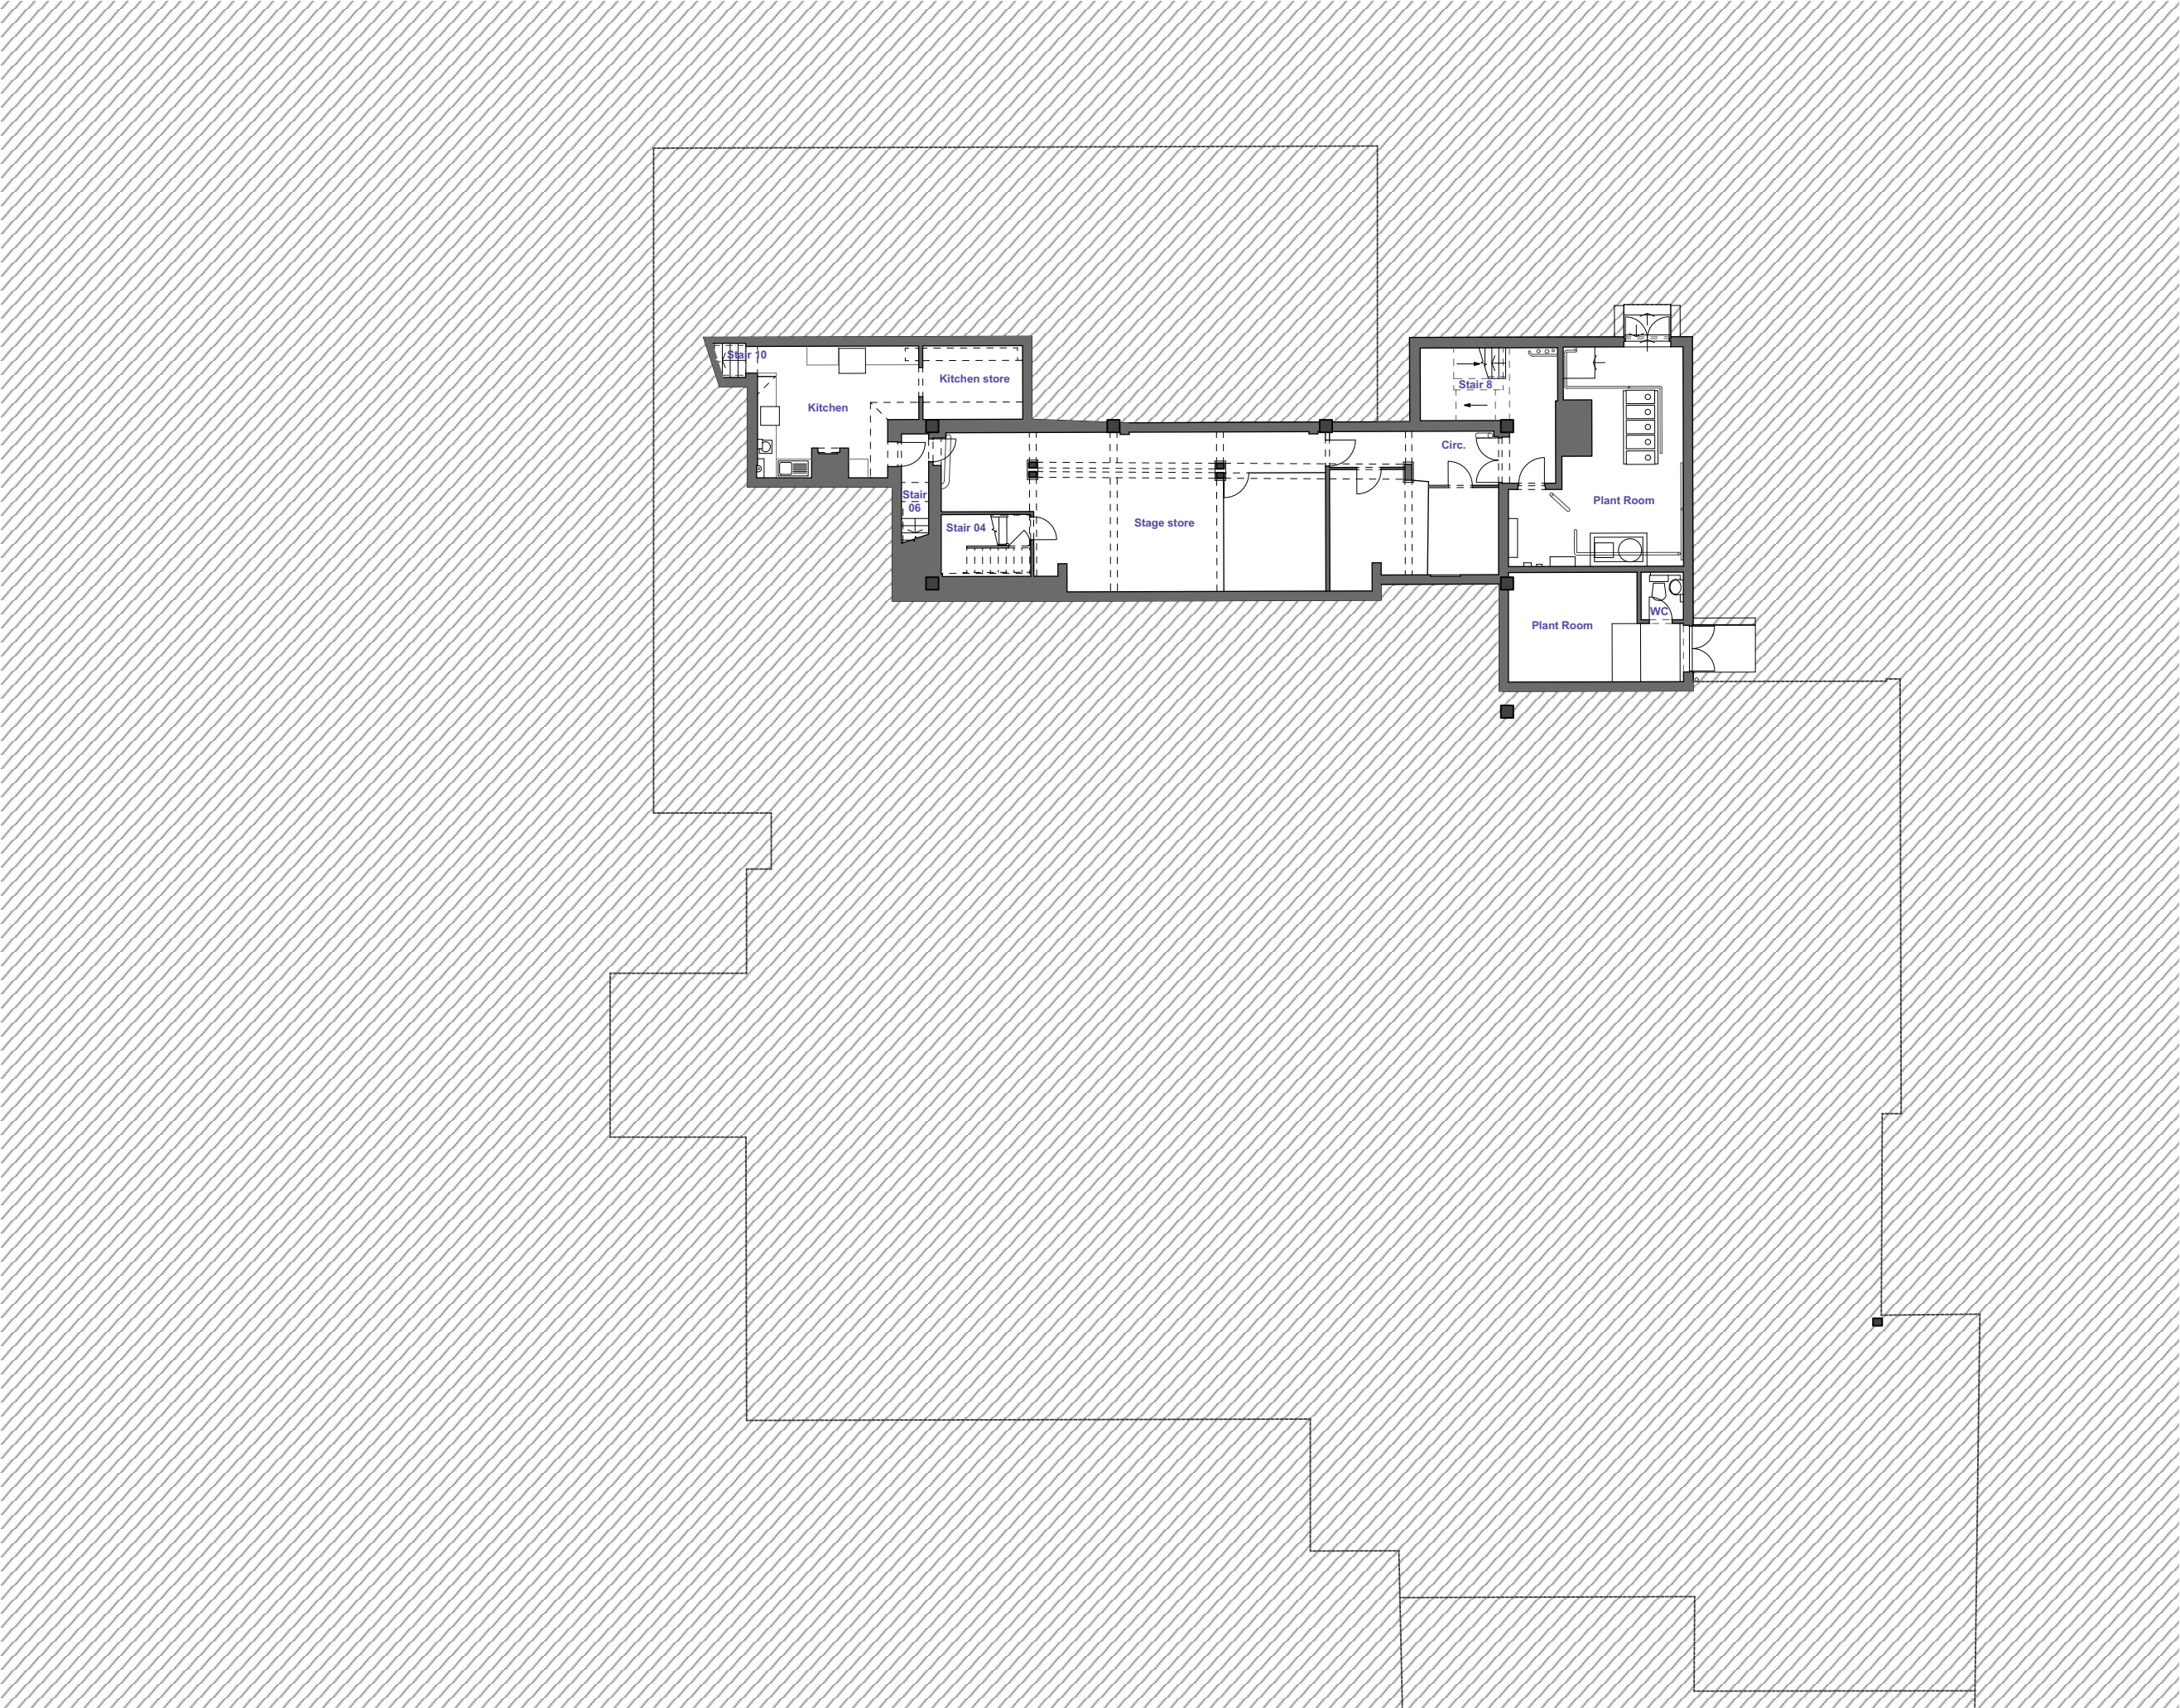

THIS DRAWING IS BASED ON DIMENSIONAL SURVEY INFORMATION PROVIDED BY OTHERS. THE ARCHITECT CANNOT ACCEPT RESPONSIBILITY FOR THE ACCURACY OF THIS SURVEY INFORMATION.

THIS DRAWING SHOULD BE READ IN CONJUNCTION WITH ALL RELEVANT DRAWINGS, SPECIFICATIONS, SCHEDULES AND OTHER CONTRACT INFORMATION ISSUED BY THE ARCHITECT, STRUCTURAL ENGINEER, SERVICES ENGINEER AND ANY OTHER CONSULTANT EMPLOYED OR RETAINED BY THE EMPLOYER IN RESPECT OF THESE WORKS.

REPORT ANY DISCREPANCIES, CONFLICTS, ERRORS OR OMISSIONS TO THE CA AND SEEK DIRECTIONS BEFORE PROCEEDING.

ONLY DRAWINGS SHOWN WITH STATUS 'CONSTRUCTION' ARE TO BE USED FOR CONSTRUCTION.

IN THE CASE OF NEW WORKS, ALL DIMENSIONS SHOWN ARE TO THE FACE OF MASONRY, THE CENTRE LINE OF STRUCTURAL STEEL MEMBERS, OR THE FINISHED FACE OF STUD PARTITIONS, UNLESS NOTED OTHERWISE.

CONFIRM ALL DIMENSIONS AND LEVELS ON SITE PRIOR TO COMMENCING WORK. IF IN DOUBT ASK!

DO NOT SCALE FROM THIS DRAWING; USE ONLY FIGURED DIMENSIONS.

THIS DRAWING REMAINS THE COPYRIGHT OF
BURRELL FOLEY FISCHER LLP

BOUNDARY LINE, OBJECT LABELS AND FLOOR TO CEILING HEIGHTS ADDED.			
P2	CR/LK	28/05/2025	
FIRST ISSUE: ISSUED FOR DESIGN TEAM COORDINATION			
P1	CR/NP	01/04/2025	
REV:	NOTES:	BY/CHKD:	DATE:

DRAWING STATUS:
STAGE 1
DO NOT SCALE OFF THIS DRAWING

BURRELL FOLEY FISCHER
ARCHITECTS AND URBAN DESIGNERS

SCREENWORKS STUDIO 207 22 HIGHBURY GROVE LONDON N5 2ER
TEL : 020 7420 6114
www.bff-architects.co.uk mail@bff-architects.co.uk


JOB:
Harlington Fleet

FOR:
Fleet Town Council

AT:
236 Fleet Rd, Fleet GU51 4BY

DRAWING TITLE:
Existing Basement Plan

DATE: 17/03/2025	SCALE: 1:200@A3		
JOB NO: 1668	DRAWN BY: CR	CHECKED BY: NP	
DWG NO. (JOB-ORIG.-BLDG-LVL-TYPE-ROLE-SHEET NO.-OP.-REV.) ZZ-B1-DR-A-0010			-P2
Copyright			

 


Existing Ground Floor Plan

Scale: 1:200

Scale: 1:200

DATE: 17/03/2025		SCALE: 1:200@A3	
JOB NO: 1668		DRAWN BY: CR	CHECKED BY: NP
DWG NO. (JOB-ORIG.-BLDG-LVL.-TYPE-ROLE-SHEET NO.-OP.-REV.)			
ZZ-00-DR-A-0011			-P2

Copyright

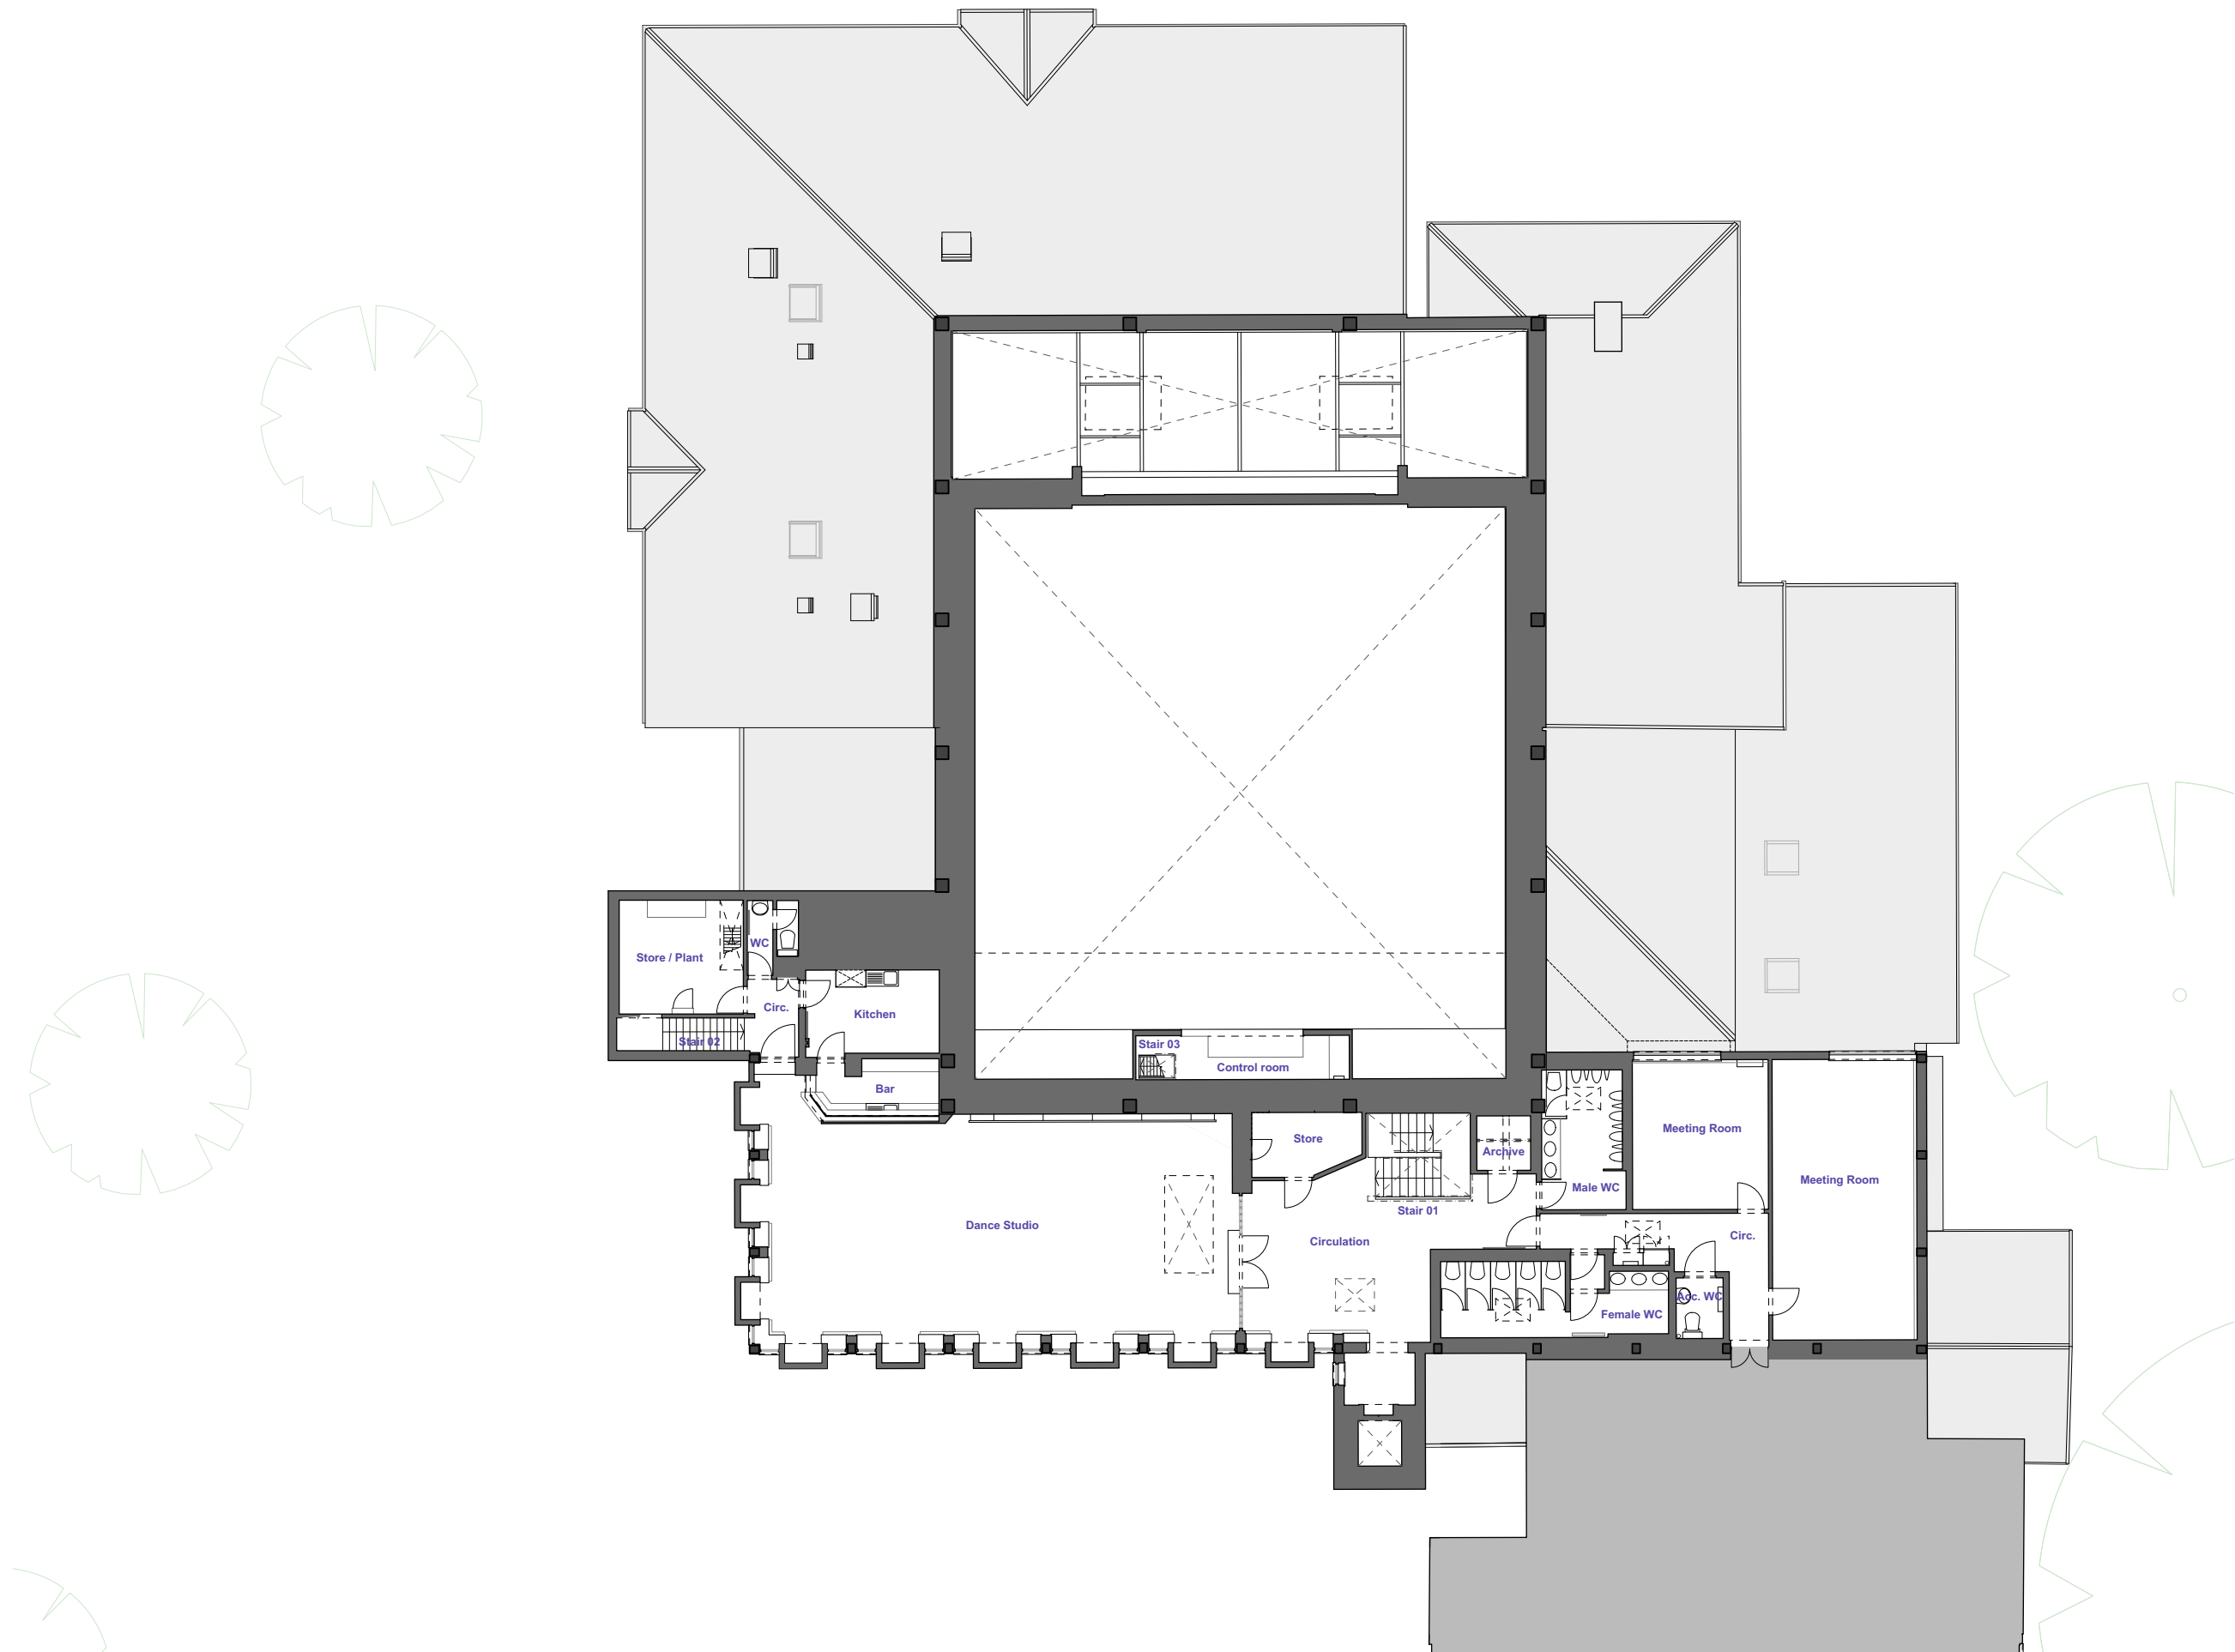

THIS DRAWING IS BASED ON DIMENSIONAL SURVEY INFORMATION PROVIDED BY OTHERS. THE ARCHITECT CANNOT ACCEPT RESPONSIBILITY FOR THE ACCURACY OF THIS SURVEY INFORMATION.

THIS DRAWING SHOULD BE READ IN CONJUNCTION WITH ALL RELEVANT DRAWINGS, SPECIFICATIONS, SCHEDULES AND OTHER CONTRACT INFORMATION ISSUED BY THE ARCHITECT, STRUCTURAL ENGINEER, SERVICES ENGINEER AND ANY OTHER CONSULTANT EMPLOYED OR RETAINED BY THE EMPLOYER IN RESPECT OF THESE WORKS.

REPORT ANY DISCREPANCIES, CONFLICTS, ERRORS OR OMISSIONS TO THE CA AND SEEK DIRECTIONS BEFORE PROCEEDING.

ONLY DRAWINGS SHOWN WITH STATUS 'CONSTRUCTION' ARE TO BE USED FOR CONSTRUCTION.

IN THE CASE OF NEW WORKS, ALL DIMENSIONS SHOWN ARE TO THE FACE OF MASONRY, THE CENTRE LINE OF STRUCTURAL STEEL MEMBERS, OR THE FINISHED FACE OF STUD PARTITIONS, UNLESS NOTED OTHERWISE.

CONFIRM ALL DIMENSIONS AND LEVELS ON SITE PRIOR TO COMMENCING WORK. IF IN DOUBT ASK!

DO NOT SCALE FROM THIS DRAWING; USE ONLY FIGURED DIMENSIONS.

THIS DRAWING REMAINS THE COPYRIGHT OF
BURRELL FOLEY FISCHER LLP

BOUNDARY LINE, OBJECT LABELS AND FLOOR TO CEILING HEIGHTS ADDED. ROOM NAME AMENDED FOLLOWING SITE VISIT			
P2		CR/LK	28/05/2025
FIRST ISSUE: ISSUED FOR DESIGN TEAM COORDINATION			
P1		CR/NP	01/04/2025
REV:	NOTES:	BY/CHKD:	DATE:

STAGE 1
DO NOT SCALE OFF THIS DRAWING

BURRELL FOLEY FISCHER
ARCHITECTS AND URBAN DESIGNERS

SCREENWORKS STUDIO 207 22 HIGHBURY GROVE LONDON N5 2ER
TEL : 020 7620 6114
www.bff-architects.co.uk mail@bff-architects.co.uk


JOB:
Harlington Fleet

FOR:
Fleet Town Council

AT:
236 Fleet Rd, Fleet GU51 4BY

DRAWING TITLE:
Existing First Floor Plan

DATE: 17/03/2025	SCALE: 1:200@A3		
JOB NO: 1668	DRAWN BY: CR	CHECKED BY: NP	
DWG NO. (JOB-ORIG-BLDG-LVL-TYPE-ROLE-SHEET NO.-GP.-REV.) ZZ-01-DR-A-0012			-P2
Copyright			

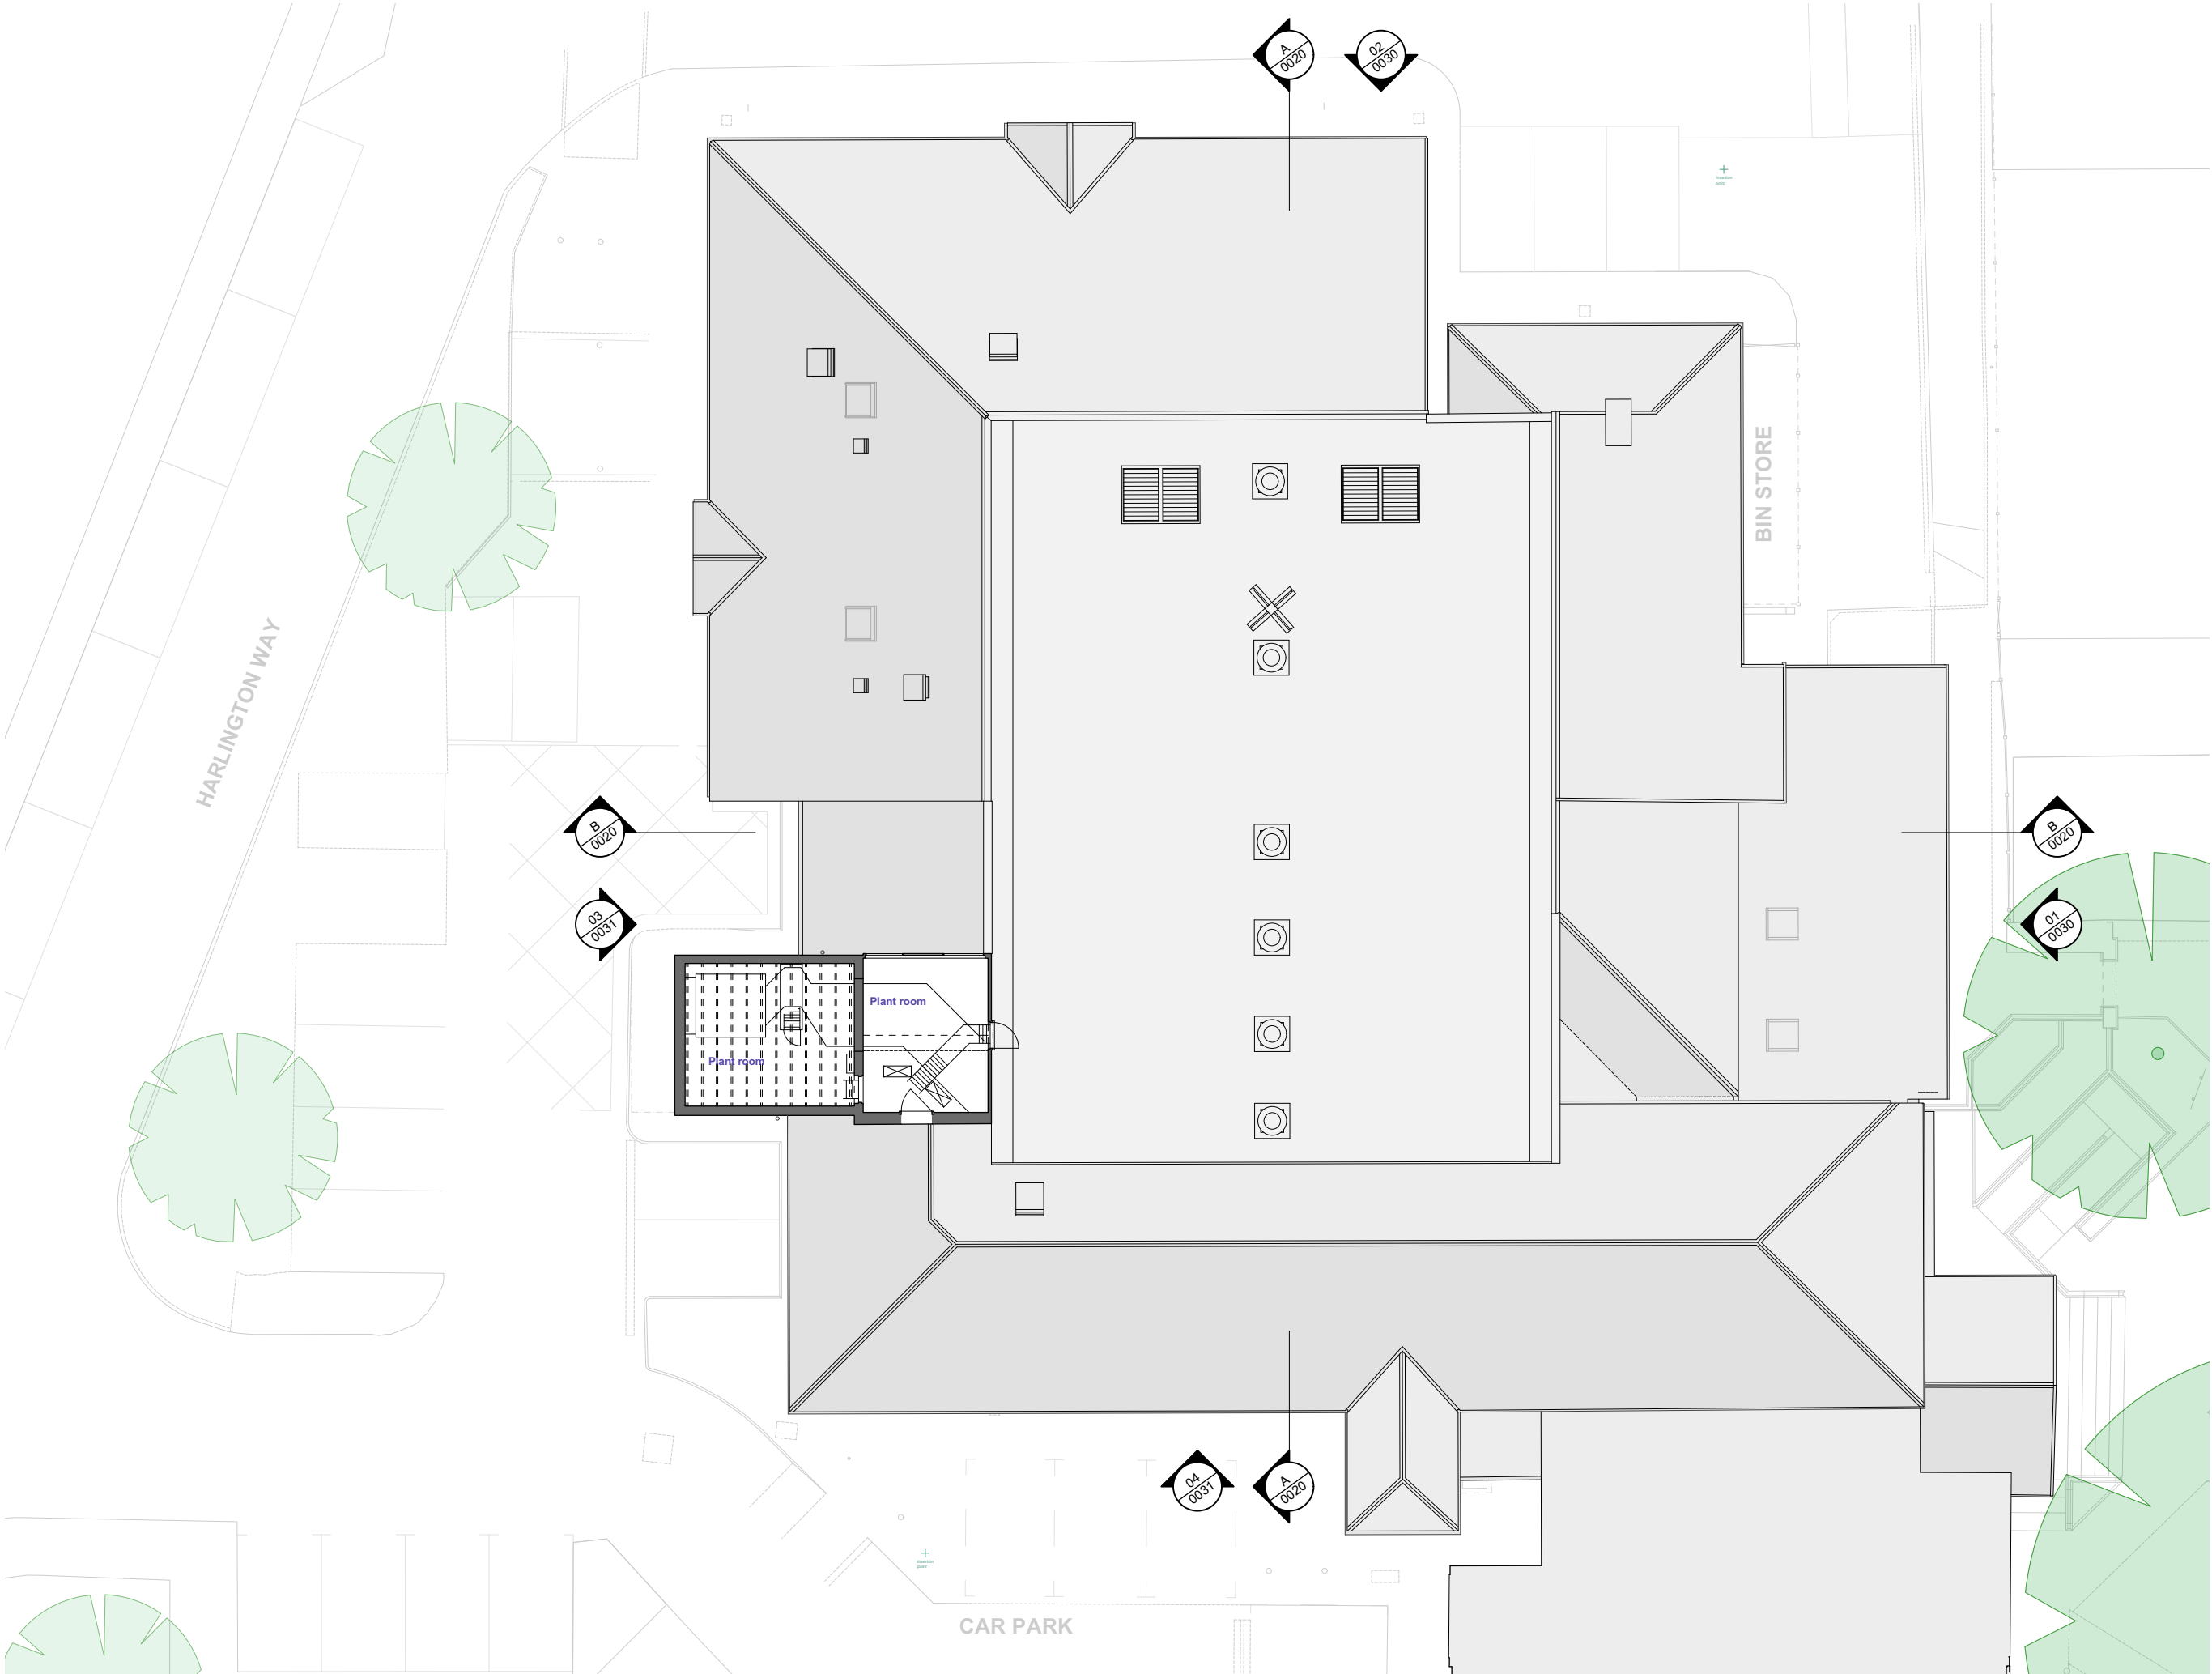

THIS DRAWING IS BASED ON DIMENSIONAL SURVEY INFORMATION PROVIDED BY OTHERS. THE ARCHITECT CANNOT ACCEPT RESPONSIBILITY FOR THE ACCURACY OF THIS SURVEY INFORMATION.

THIS DRAWING SHOULD BE READ IN CONJUNCTION WITH ALL RELEVANT DRAWINGS, SPECIFICATIONS, SCHEDULES AND OTHER CONTRACT INFORMATION ISSUED BY THE ARCHITECT, STRUCTURAL ENGINEER, SERVICES ENGINEER AND ANY OTHER CONSULTANT EMPLOYED OR RETAINED BY THE EMPLOYER IN RESPECT OF THESE WORKS.

REPORT ANY DISCREPANCIES, CONFLICTS, ERRORS OR OMISSIONS TO THE CA AND SEEK DIRECTIONS BEFORE PROCEEDING.

ONLY DRAWINGS SHOWN WITH STATUS 'CONSTRUCTION' ARE TO BE USED FOR CONSTRUCTION.

IN THE CASE OF NEW WORKS, ALL DIMENSIONS SHOWN ARE TO THE FACE OF MASONRY, THE CENTRE LINE OF STRUCTURAL STEEL MEMBERS, OR THE FINISHED FACE OF STUD PARTITIONS, UNLESS NOTED OTHERWISE.

CONFIRM ALL DIMENSIONS AND LEVELS ON SITE PRIOR TO COMMENCING WORK. IF IN DOUBT ASK!

DO NOT SCALE FROM THIS DRAWING; USE ONLY FIGURED DIMENSIONS.

THIS DRAWING REMAINS THE COPYRIGHT OF
BURRELL FOLEY FISCHER LLP

FIRST ISSUE: ISSUED FOR
DESIGN TEAM
COORDINATION
28/05/2025

REV: P1
NOTES: BY/CHKD: DATE:

STAGE 1
DO NOT SCALE OFF THIS DRAWING

BURRELL FOLEY FISCHER
ARCHITECTS AND URBAN DESIGNERS

SCREENWORKS STUDIO 207 22 HIGHBURY GROVE LONDON N5 2ER
TEL: 020 7620 6114
www.bff-architects.co.uk mail@bff-architects.co.uk

JOB:
Harlington Fleet


FOR:
Fleet Town Council

AT:
236 Fleet Rd, Fleet GU51 4BY


DRAWING TITLE:
Existing Second Floor Plan

DATE: 17/03/2025	SCALE: 1:200 @ A3	CHECKED BY: NP
JOB NO: 1668	DRAWN BY: CR	
DWG NO. (JOB-ORIG-BLDG-LVL-TYPE-ROLE-SHEET NO.-OP.-REV.) ZZ-02-DR-A-0013		-P1

Copyright

 

1 Existing Second Floor Plan
Scale: 1:200

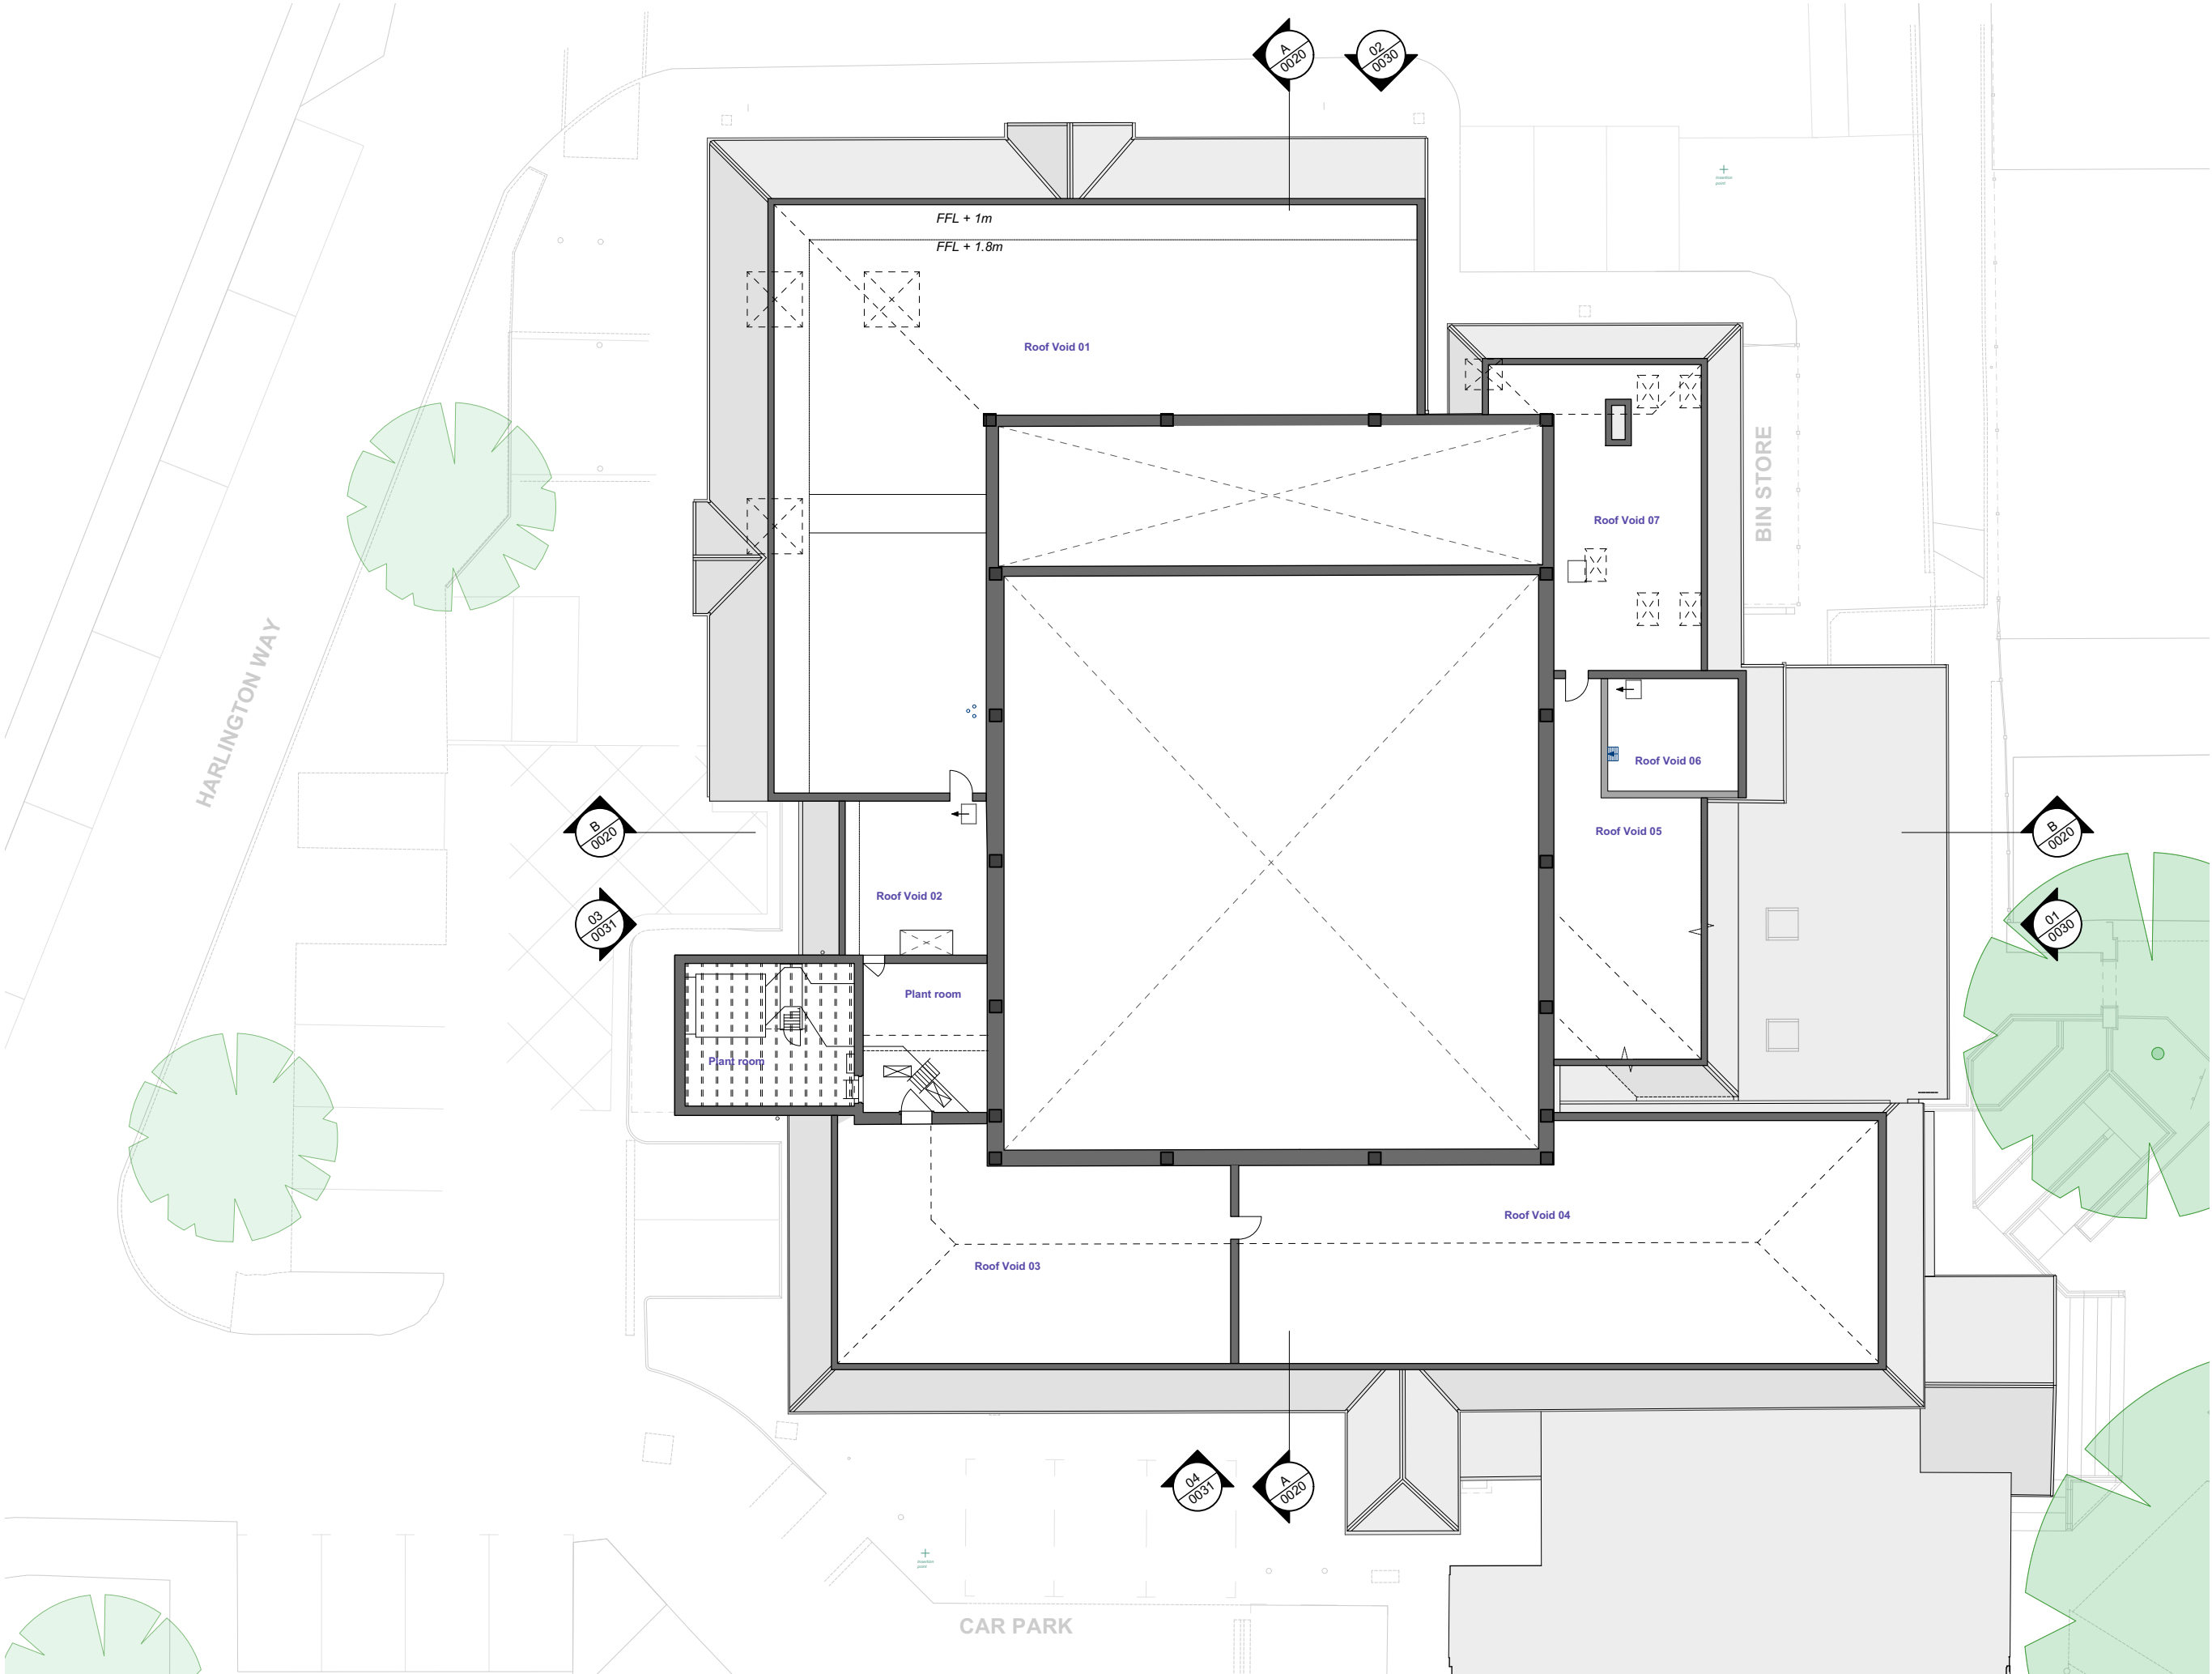

THIS DRAWING IS BASED ON DIMENSIONAL SURVEY INFORMATION PROVIDED BY OTHERS. THE ARCHITECT CANNOT ACCEPT RESPONSIBILITY FOR THE ACCURACY OF THIS SURVEY INFORMATION.

THIS DRAWING SHOULD BE READ IN CONJUNCTION WITH ALL RELEVANT DRAWINGS, SPECIFICATIONS, SCHEDULES AND OTHER CONTRACT INFORMATION ISSUED BY THE ARCHITECT, STRUCTURAL ENGINEER, SERVICES ENGINEER AND ANY OTHER CONSULTANT EMPLOYED OR RETAINED BY THE EMPLOYER IN RESPECT OF THESE WORKS.

REPORT ANY DISCREPANCIES, CONFLICTS, ERRORS OR OMISSIONS TO THE CA AND SEEK DIRECTIONS BEFORE PROCEEDING.

ONLY DRAWINGS SHOWN WITH STATUS 'CONSTRUCTION' ARE TO BE USED FOR CONSTRUCTION.

IN THE CASE OF NEW WORKS, ALL DIMENSIONS SHOWN ARE TO THE FACE OF MASONRY, THE CENTRE LINE OF STRUCTURAL STEEL MEMBERS, OR THE FINISHED FACE OF STUD PARTITIONS, UNLESS NOTED OTHERWISE.

CONFIRM ALL DIMENSIONS AND LEVELS ON SITE PRIOR TO COMMENCING WORK. IF IN DOUBT ASK!

DO NOT SCALE FROM THIS DRAWING; USE ONLY FIGURED DIMENSIONS.

THIS DRAWING REMAINS THE COPYRIGHT OF BURRELL FOLEY FISCHER LLP

FIRST ISSUE: ISSUED FOR			
P1	DESIGN TEAM	CRNP	28/05/2025
COORDINATION			
REV:	NOTES:	BY/CHKD:	DATE:

STAGE 1
DO NOT SCALE OFF THIS DRAWING

BURRELL FOLEY FISCHER
ARCHITECTS AND URBAN DESIGNERS

SCREENWORKS · STUDIO 207 · 22 HIGHBURY GROVE · LONDON · N5 2ER
TEL : 020 7620 6114
www.bff-architects.co.uk mail@bff-architects.co.uk


JOB:
Harlington Fleet

FOR:
Fleet Town Council

AT:
236 Fleet Rd, Fleet GU51 4BY

DRAWING TITLE:
Existing Roof Void Plan

DATE: 17/03/2025	SCALE: 1:200 @ A3		
JOB NO: 1668	DRAWN BY: CR	CHECKED BY: NP	
DWG NO. (JOB-ORIG-BLDG-LVL-TYPE-ROLE-SHEET NO.-OP-REV.) ZZ-02-DR-A-0014			-P1
Copyright			

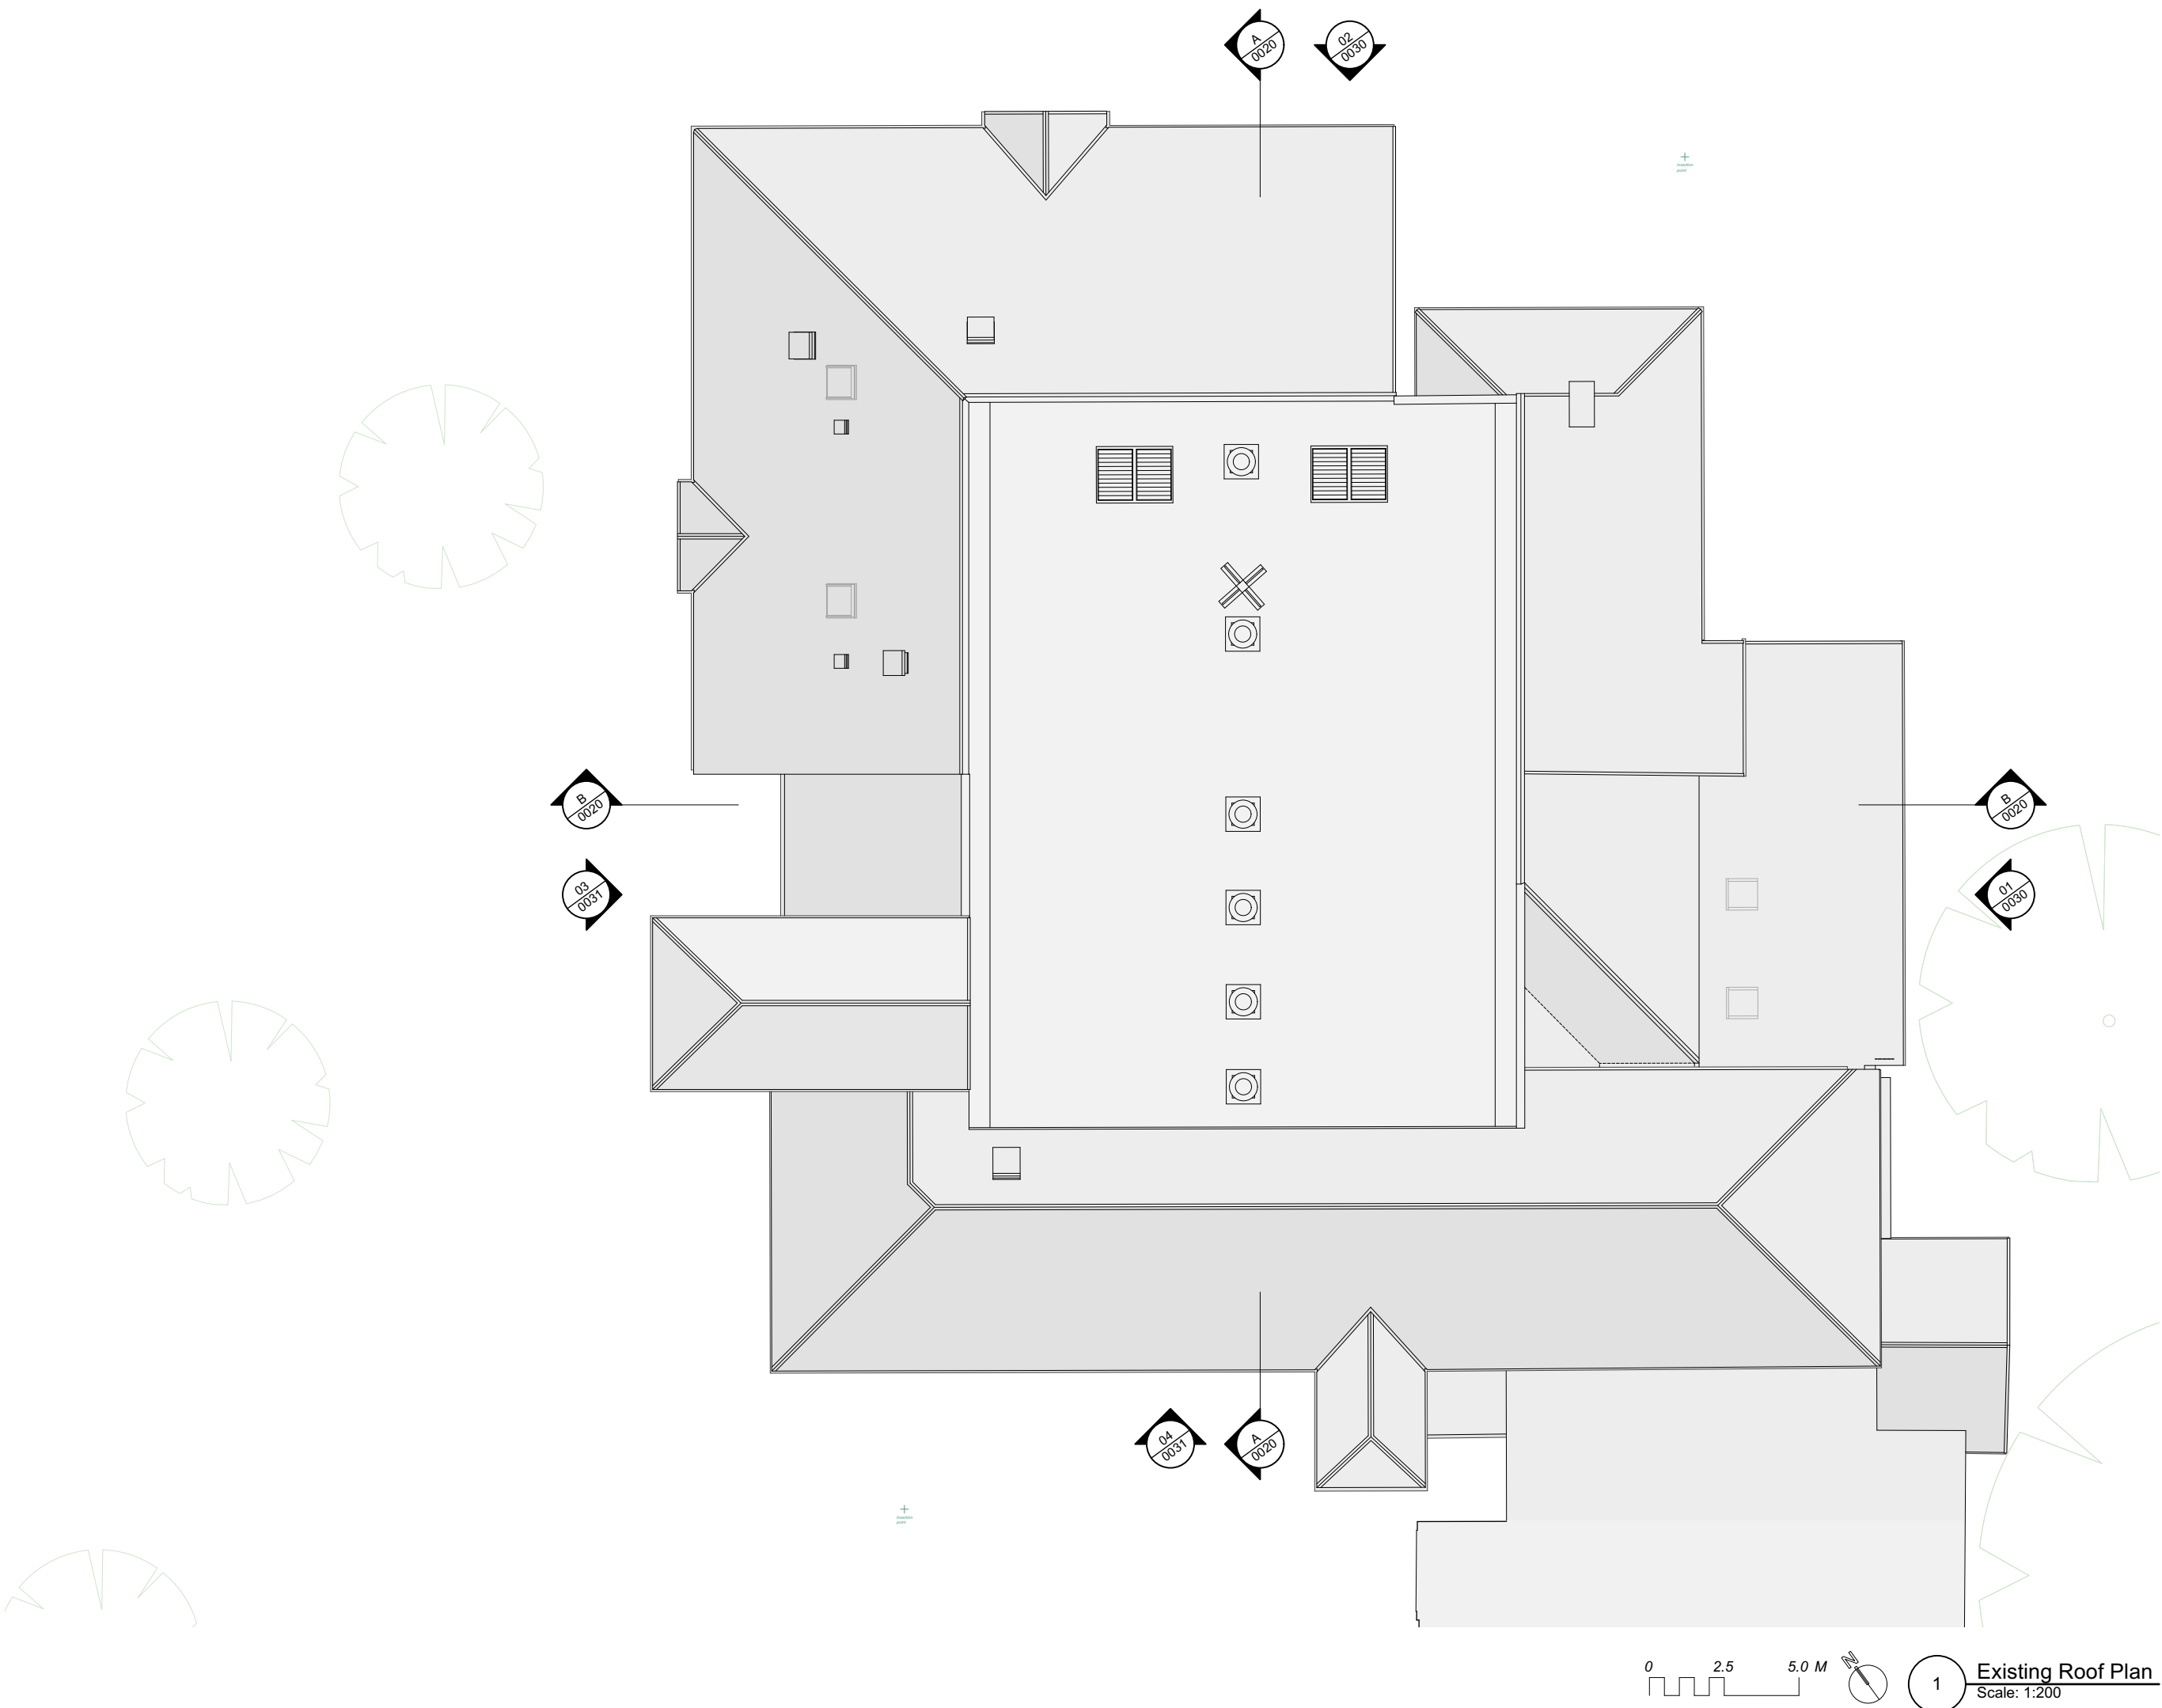

THIS DRAWING IS BASED ON DIMENSIONAL SURVEY INFORMATION PROVIDED BY OTHERS. THE ARCHITECT CANNOT ACCEPT RESPONSIBILITY FOR THE ACCURACY OF THIS SURVEY INFORMATION.

THIS DRAWING SHOULD BE READ IN CONJUNCTION WITH ALL RELEVANT DRAWINGS, SPECIFICATIONS, SCHEDULES AND OTHER CONTRACT INFORMATION ISSUED BY THE ARCHITECT, STRUCTURAL ENGINEER, SERVICES ENGINEER AND ANY OTHER CONSULTANT EMPLOYED OR RETAINED BY THE EMPLOYER IN RESPECT OF THESE WORKS.

REPORT ANY DISCREPANCIES, CONFLICTS, ERRORS OR OMISSIONS TO THE CA AND SEEK DIRECTIONS BEFORE PROCEEDING.

ONLY DRAWINGS SHOWN WITH STATUS 'CONSTRUCTION' ARE TO BE USED FOR CONSTRUCTION.

IN THE CASE OF NEW WORKS, ALL DIMENSIONS SHOWN ARE TO THE FACE OF MASONRY, THE CENTRE LINE OF STRUCTURAL STEEL MEMBERS, OR THE FINISHED FACE OF STUD PARTITIONS, UNLESS NOTED OTHERWISE.

CONFIRM ALL DIMENSIONS AND LEVELS ON SITE PRIOR TO COMMENCING WORK. IF IN DOUBT ASK!

DO NOT SCALE FROM THIS DRAWING; USE ONLY FIGURED DIMENSIONS.

THIS DRAWING REMAINS THE COPYRIGHT OF
BURRELL FOLEY FISCHER LLP

FIRST ISSUE: ISSUED FOR
DESIGN TEAM
COORDINATION
CR/NP 01/04/2025

REV: NOTES: BY/CHKD: DATE:

DRAWING STATUS:
STAGE 1
DO NOT SCALE OFF THIS DRAWING

BURRELL FOLEY FISCHER
ARCHITECTS AND URBAN DESIGNERS

SCREENWORKS STUDIO 207 22 HIGHBURY GROVE LONDON N5 2ER
TEL: 020 7620 6114
www.bff-architects.co.uk mail@bff-architects.co.uk

JOB:
Harlington Fleet


FOR:
Fleet Town Council

AT:
236 Fleet Rd, Fleet GU51 4BY


DRAWING TITLE:
Existing Roof Plan

DATE: 17/03/2025	SCALE: 1:200@A3	
JOB NO: 1668	DRAWN BY: CR	CHECKED BY: NP
DWG NO.: (JOB-ORIG.-BLDG-LVL-TYPE-ROLE-SHEET NO.-(OP.-REV.)) ZZ-RF-DR-A-0016		-P1



Copyright

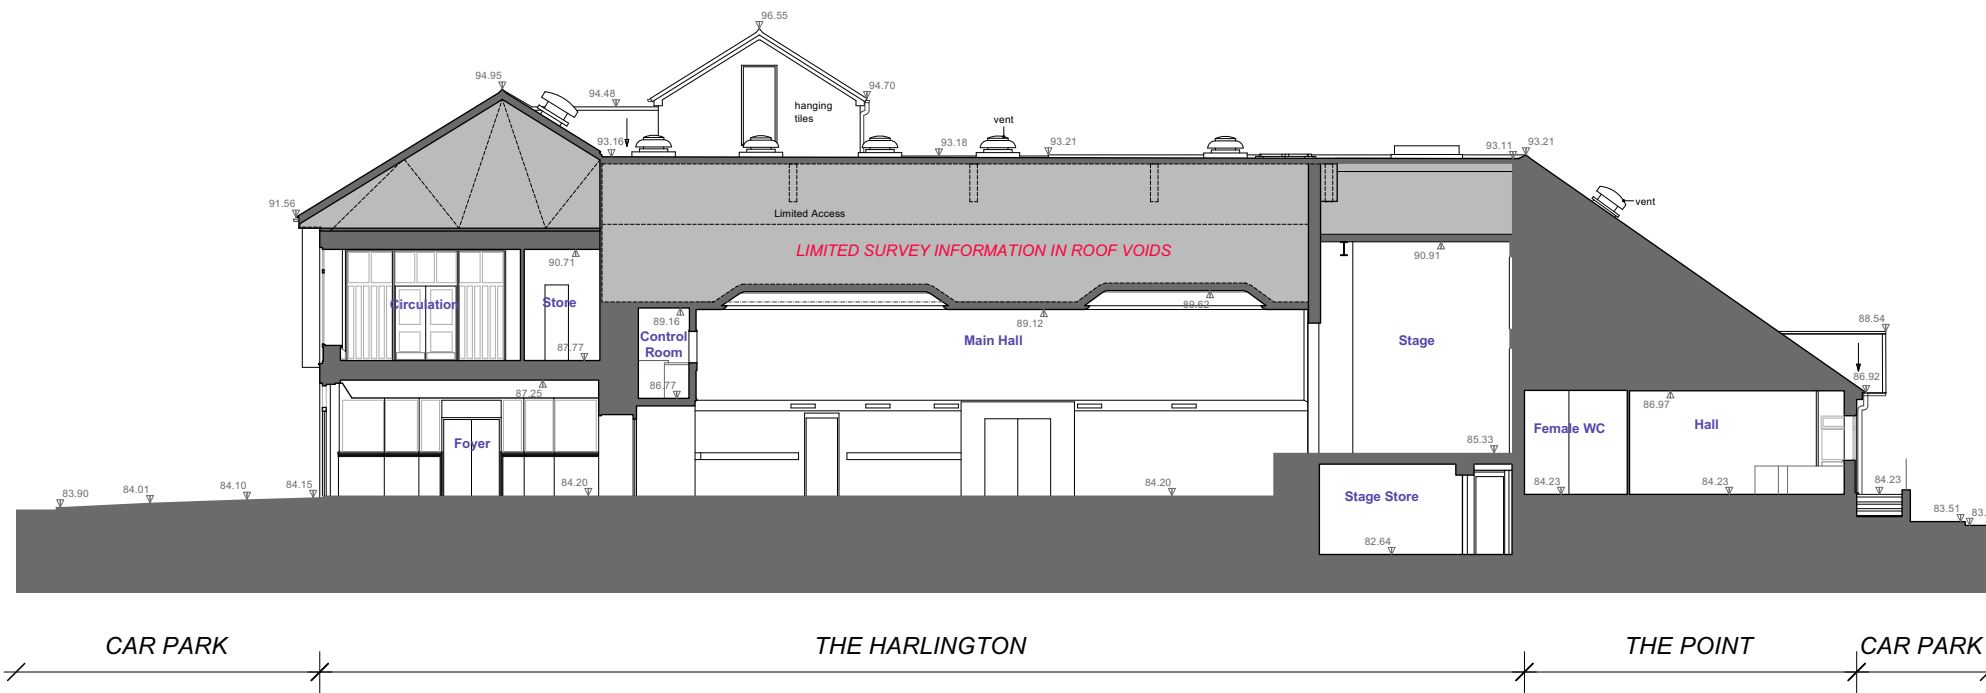

1 Existing Section AA
Scale: 1:200

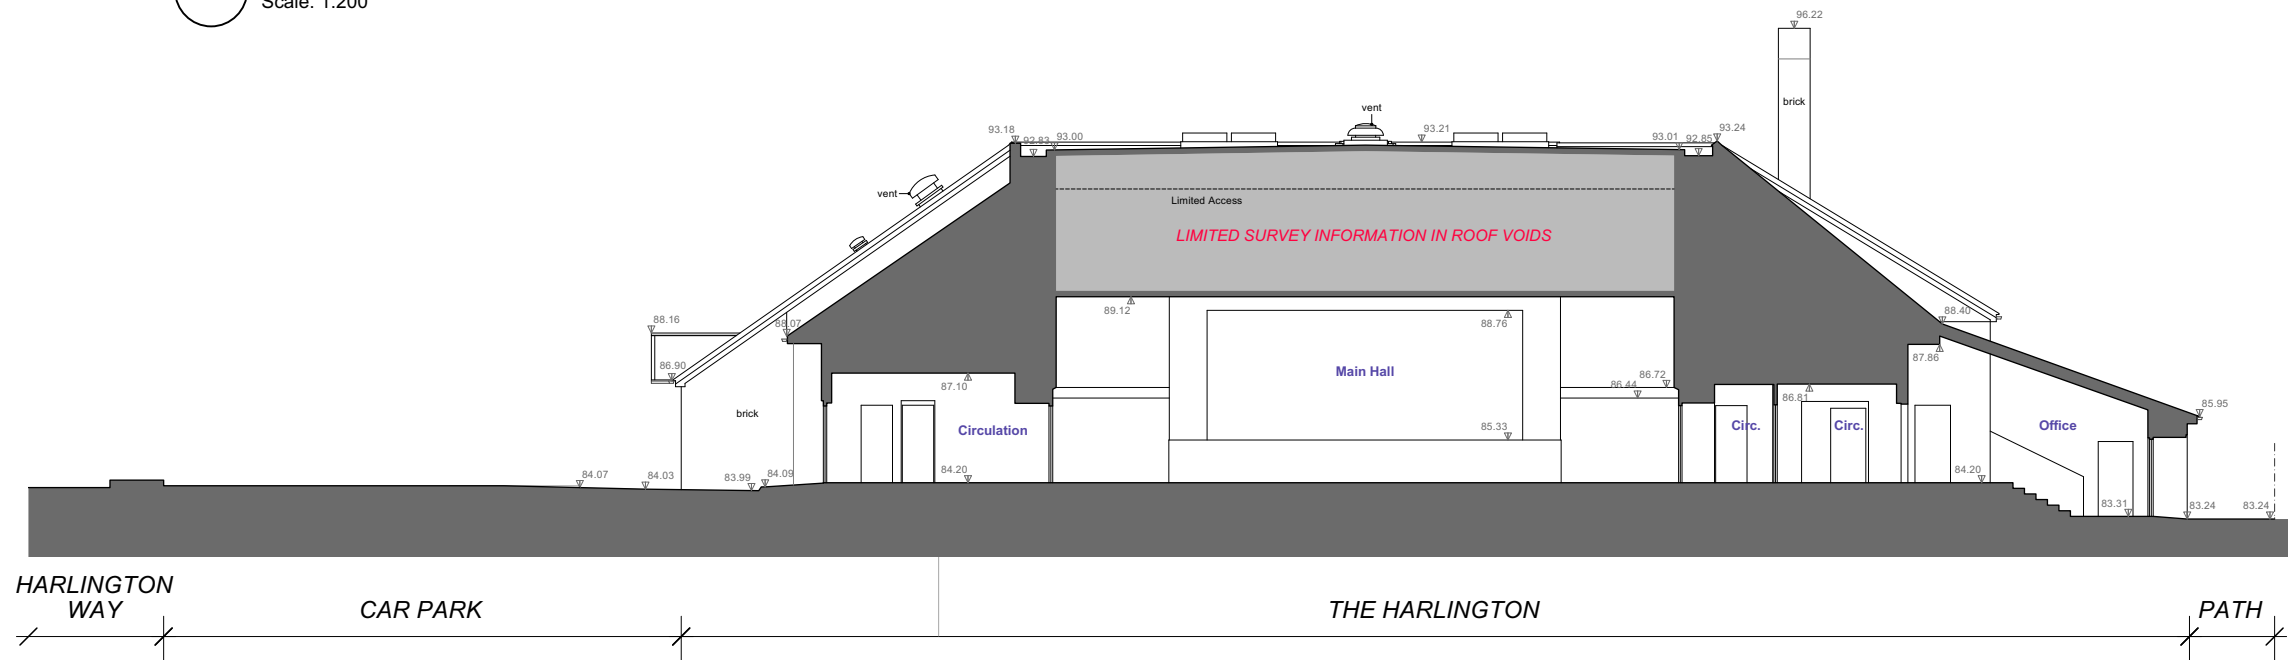

2 Existing Section BB
Scale: 1:200

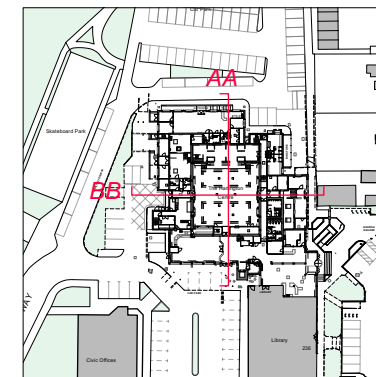 

3 Key Plan
Scale: NTS

THIS DRAWING IS BASED ON DIMENSIONAL SURVEY INFORMATION PROVIDED BY OTHERS. THE ARCHITECT CANNOT ACCEPT RESPONSIBILITY FOR THE ACCURACY OF THIS SURVEY INFORMATION. THIS DRAWING SHOULD BE READ IN CONJUNCTION WITH ALL RELEVANT DRAWINGS, SPECIFICATIONS, SCHEDULES AND OTHER CONTRACT INFORMATION ISSUED BY THE ARCHITECT, STRUCTURAL ENGINEER, SERVICES ENGINEER AND ANY OTHER CONSULTANT EMPLOYED OR RETAINED BY THE EMPLOYER IN RESPECT OF THESE WORKS. REPORT ANY DISCREPANCIES, CONFLICTS, ERRORS OR OMISSIONS TO THE CA AND SEEK DIRECTIONS BEFORE PROCEEDING. ONLY DRAWINGS SHOWN WITH STATUS 'CONSTRUCTION' ARE TO BE USED FOR CONSTRUCTION. IN THE CASE OF NEW WORKS, ALL DIMENSIONS SHOWN ARE TO THE FACE OF MASONRY, THE CENTRE LINE OF STRUCTURAL STEEL MEMBERS, OR THE FINISHED FACE OF STUD PARTITIONS, UNLESS NOTED OTHERWISE. CONFIRM ALL DIMENSIONS AND LEVELS ON SITE PRIOR TO COMMENCING WORK. IF IN DOUBT ASK! DO NOT SCALE FROM THIS DRAWING; USE ONLY FIGURED DIMENSIONS. THIS DRAWING REMAINS THE COPYRIGHT OF BURRELL FOLEY FISCHER LLP

FIRST ISSUE: ISSUED FOR
DESIGN TEAM
COORDINATION
REV: NOTES: BY/CHKD: DATE:

STAGE 1
DO NOT SCALE OFF THIS DRAWING

BURRELL FOLEY FISCHER
ARCHITECTS AND URBAN DESIGNERS

SCREENWORKS STUDIO 207 22 HIGHBURY GROVE LONDON N5 2ER
TEL: 020 7620 6114
www.bff-architects.co.uk mail@bff-architects.co.uk

JOB:
Harlington Fleet


FOR:
Fleet Town Council

AT:
236 Fleet Rd, Fleet GU51 4BY


DRAWING TITLE:
Existing Sections AA & BB

DATE: 17/03/2025	SCALE: 1:200@A3	CHECKED BY: NP
JOB NO: 1668	DRAWN BY: CR	
DWG NO. (JOB-ORIG-BLDG-LVL-TYPE-ROLE-SHEET NO.-OP-REV.) ZZ-ZZ-DR-A-0020		-P1

Copyright

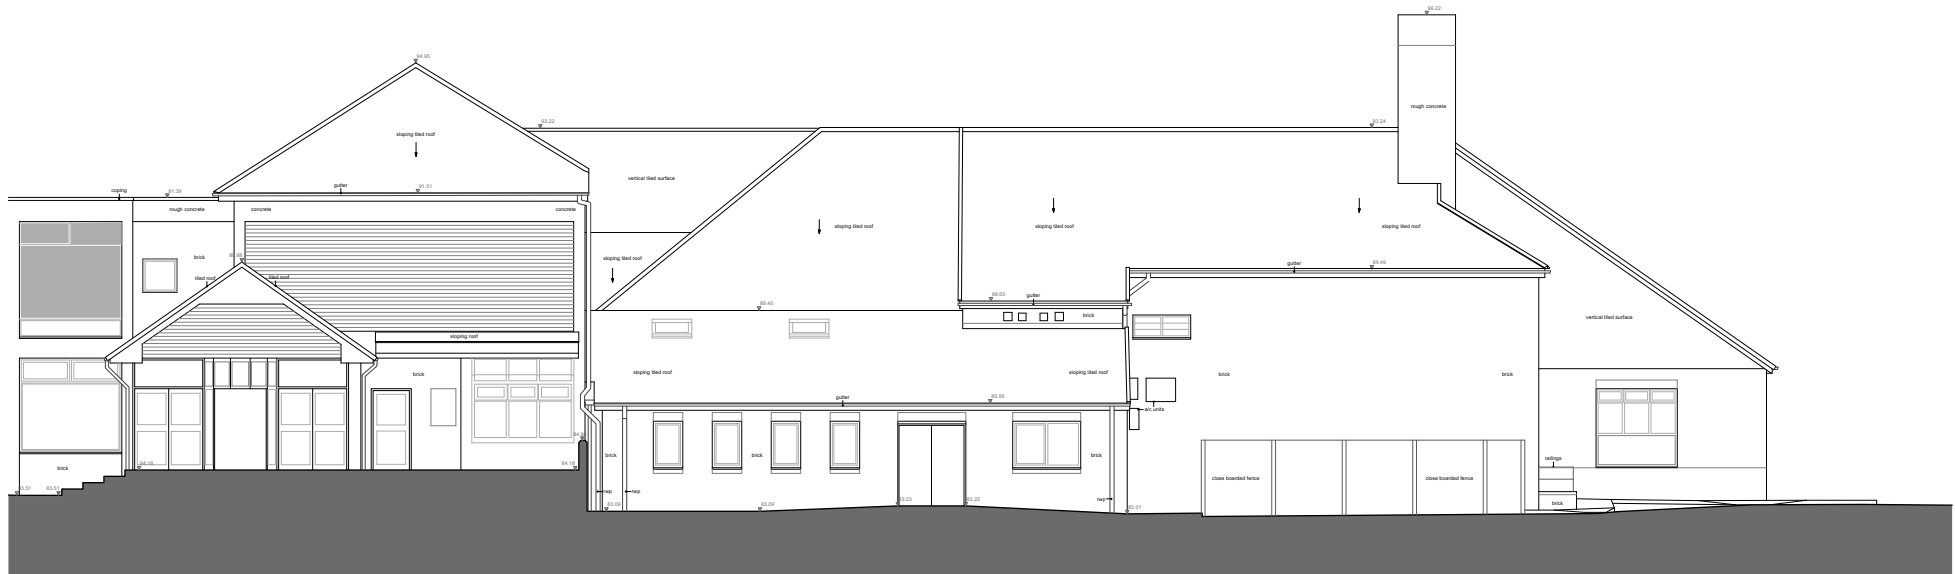


01 Existing Front (SE) Elevation
Scale: 1:200

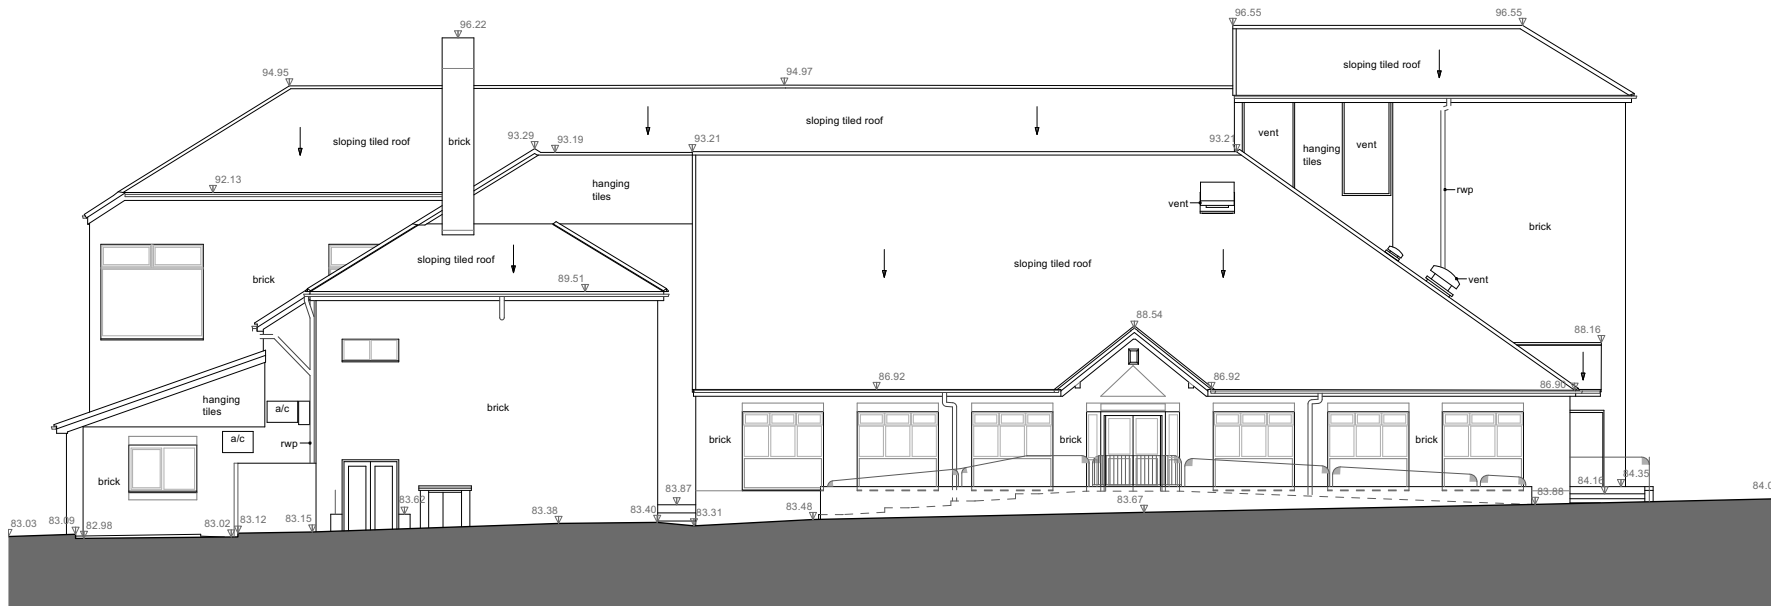

02 Existing Side (NE) Elevation
Scale: 1:200

0 2.5 5.0 M

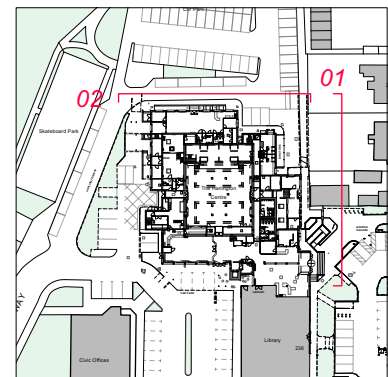

3 Key Plan
Scale: NTS

THIS DRAWING IS BASED ON DIMENSIONAL SURVEY INFORMATION PROVIDED BY OTHERS. THE ARCHITECT CANNOT ACCEPT RESPONSIBILITY FOR THE ACCURACY OF THIS SURVEY INFORMATION.
THIS DRAWING SHOULD BE READ IN CONJUNCTION WITH ALL RELEVANT DRAWINGS, SPECIFICATIONS, SCHEDULES AND OTHER CONTRACT INFORMATION ISSUED BY THE ARCHITECT, STRUCTURAL ENGINEER, SERVICES ENGINEER AND ANY OTHER CONSULTANT EMPLOYED OR RETAINED BY THE EMPLOYER IN RESPECT OF THESE WORKS.
REPORT ANY DISCREPANCIES, CONFLICTS, ERRORS OR OMISSIONS TO THE CA AND SEEK DIRECTIONS BEFORE PROCEEDING.
ONLY DRAWINGS SHOWN WITH STATUS 'CONSTRUCTION' ARE TO BE USED FOR CONSTRUCTION.
IN THE CASE OF NEW WORKS, ALL DIMENSIONS SHOWN ARE TO THE FACE OF MASONRY, THE CENTRE LINE OF STRUCTURAL STEEL MEMBERS, OR THE FINISHED FACE OF STUD PARTITIONS, UNLESS NOTED OTHERWISE.
CONFIRM ALL DIMENSIONS AND LEVELS ON SITE PRIOR TO COMMENCING WORK. IF IN DOUBT ASK!
DO NOT SCALE FROM THIS DRAWING; USE ONLY FIGURED DIMENSIONS.
THIS DRAWING REMAINS THE COPYRIGHT OF
BURRELL FOLEY FISCHER LLP

FIRST ISSUE: ISSUED FOR
DESIGN TEAM
COORDINATION
CRNP 01/04/2025

REV: NOTES: BY/CHKD: DATE:

DRAWING STATUS:
STAGE 1
DO NOT SCALE OFF THIS DRAWING

BURRELL FOLEY FISCHER
ARCHITECTS AND URBAN DESIGNERS

SCREENWORKS STUDIO 207 22 HIGHBURY GROVE LONDON N5 2ER
TEL: 020 7620 6114
www.bff-architects.co.uk mail@bff-architects.co.uk

JOB:
Harlington Fleet

FOR:
Fleet Town Council

AT:
236 Fleet Rd, Fleet GU51 4BY

DRAWING TITLE:
Existing SE & NE Elevations

DATE:
17/03/2025

SCALE:
1:200@A3

JOB NO:
1668

DRAWN BY:
CR

CHECKED BY:
NP

DWG NO. (JOB-ORIG-BLDG-LVL-TYPE-ROLE-SHEET NO.-OP-REV.)
ZZ-ZZ-DR-A-0030 -P1

Copyright

THIS DRAWING IS BASED ON DIMENSIONAL SURVEY INFORMATION PROVIDED BY OTHERS. THE ARCHITECT CANNOT ACCEPT RESPONSIBILITY FOR THE ACCURACY OF THIS SURVEY INFORMATION.

THIS DRAWING SHOULD BE READ IN CONJUNCTION WITH ALL RELEVANT DRAWINGS, SPECIFICATIONS, SCHEDULES AND OTHER CONTRACT INFORMATION ISSUED BY THE ARCHITECT, STRUCTURAL ENGINEER, SERVICES ENGINEER AND ANY OTHER CONSULTANT EMPLOYED OR RETAINED BY THE EMPLOYER IN RESPECT OF THESE WORKS.

REPORT ANY DISCREPANCIES, CONFLICTS, ERRORS OR OMISSIONS TO THE CA AND SEEK DIRECTIONS BEFORE PROCEEDING.

ONLY DRAWINGS SHOWN WITH STATUS 'CONSTRUCTION' ARE TO BE USED FOR CONSTRUCTION.

IN THE CASE OF NEW WORKS, ALL DIMENSIONS SHOWN ARE TO THE FACE OF MASONRY, THE CENTRE LINE OF STRUCTURAL STEEL MEMBERS, OR THE FINISHED FACE OF STUD PARTITIONS, UNLESS NOTED OTHERWISE.

CONFIRM ALL DIMENSIONS AND LEVELS ON SITE PRIOR TO COMMENCING WORK. IF IN DOUBT ASK!

DO NOT SCALE FROM THIS DRAWING; USE ONLY FIGURED DIMENSIONS.

THIS DRAWING REMAINS THE COPYRIGHT OF BURRELL FOLEY FISCHER LLP





CAR PARK THE POINT THE HARLINGTON CAR PARK

03 Existing Rear (NW) Elevation
Scale: 1:200



CAR PARK THE HARLINGTON LIBRARY CAR PARK

04 Existing Side (SW) Elevation
Scale: 1:200

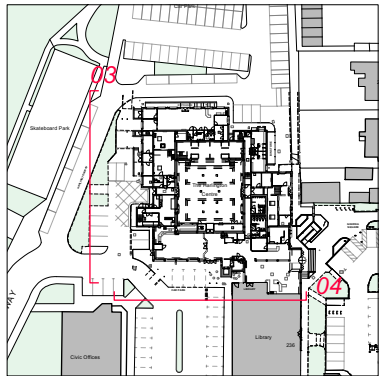 

1 Key Plan
Scale: NTS

FIRST ISSUE: ISSUED FOR			
P1	DESIGN TEAM	CRNP	01/04/2025
COORDINATION			
REV:	NOTES:	BY/CHKD:	DATE:
DRAWING STATUS:			
STAGE 1			
DO NOT SCALE OFF THIS DRAWING			
BURRELL FOLEY FISCHER			
ARCHITECTS AND URBAN DESIGNERS			
SCREENWORKS STUDIO 207 22 HIGHBURY GROVE LONDON N5 2ER			
TEL: 020 7620 6114			
www.bff-architects.co.uk			
mail@bff-architects.co.uk			
JOB:			
Harlington Fleet			
FOR:			
Fleet Town Council			
AT:			
236 Fleet Rd, Fleet GU51 4BY			
DRAWING TITLE:			
Existing NW & SW Elevations			
DATE:		SCALE:	
17/03/2025		1:200@A3	
JOB NO:		DRAWN BY:	
1668		CR	
DWG NO. (JOB-ORIG-BLDG-LVL-TYPE-ROLE-SHEET NO.-OP.-REV.)		CHECKED BY:	
ZZ-ZZ-DR-A-0031		NP	
Copyright		-P1	