


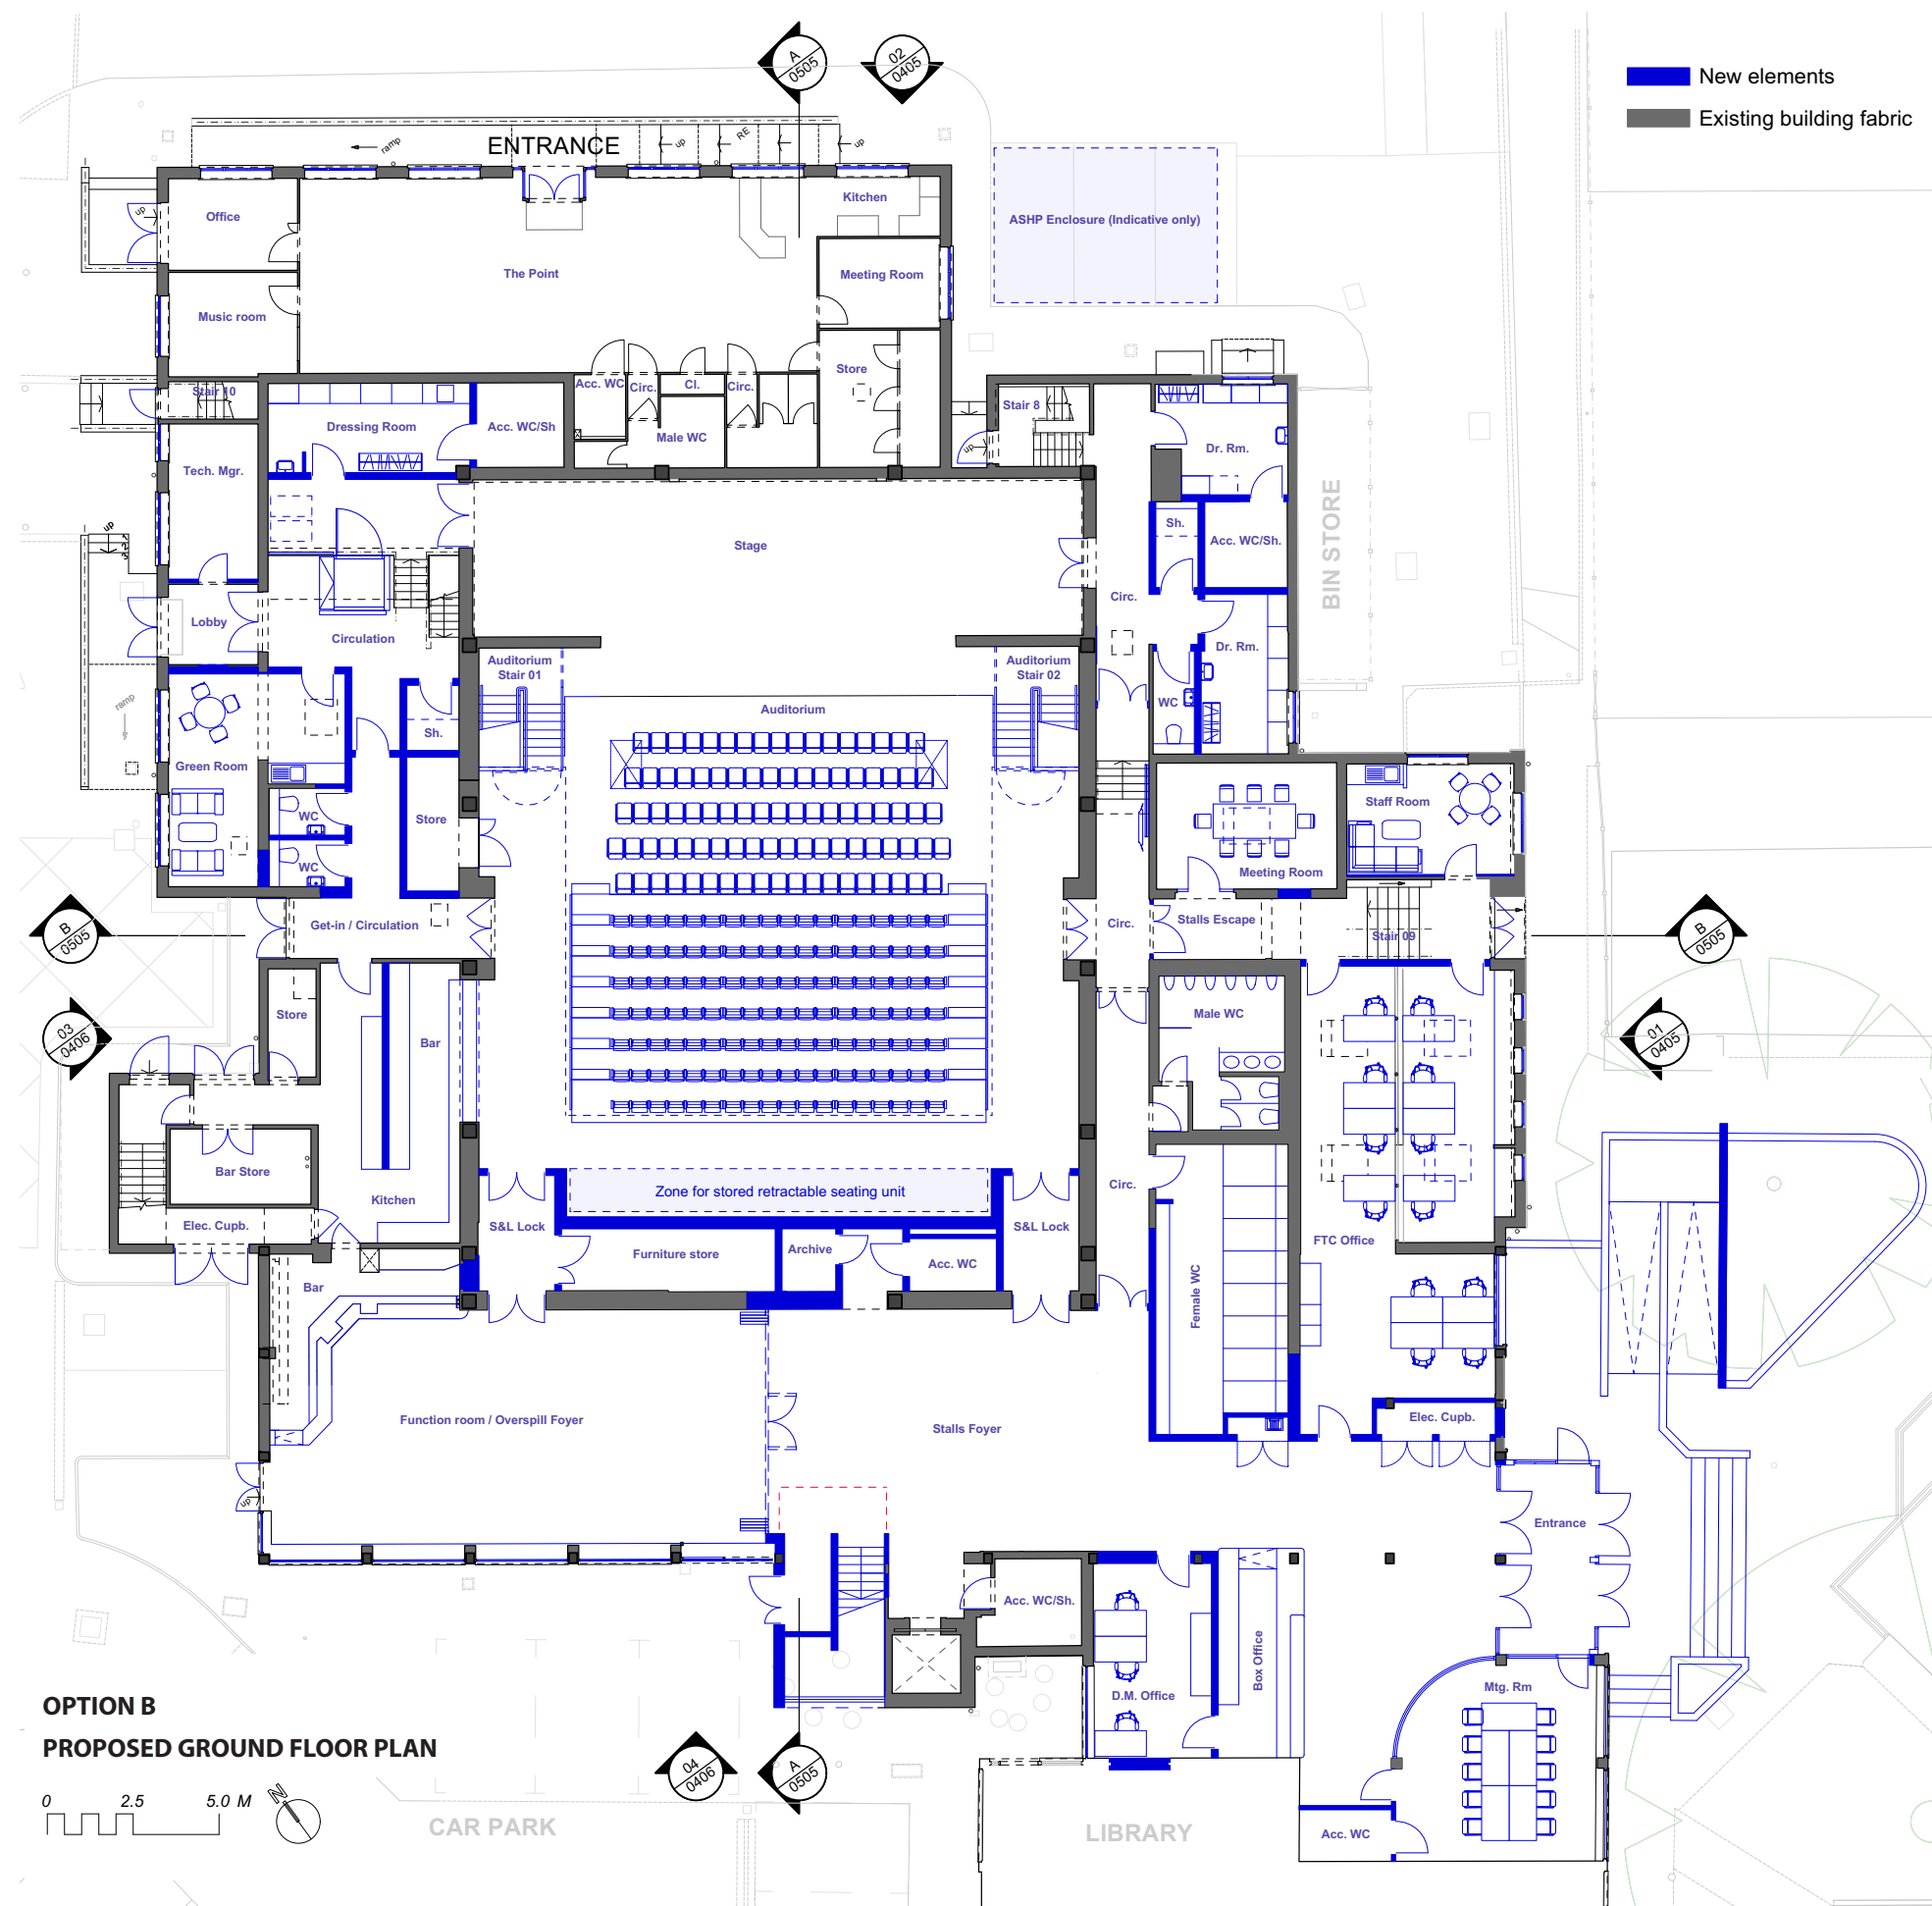

**OPTION B
PROPOSED GROUND FLOOR PLAN**

