



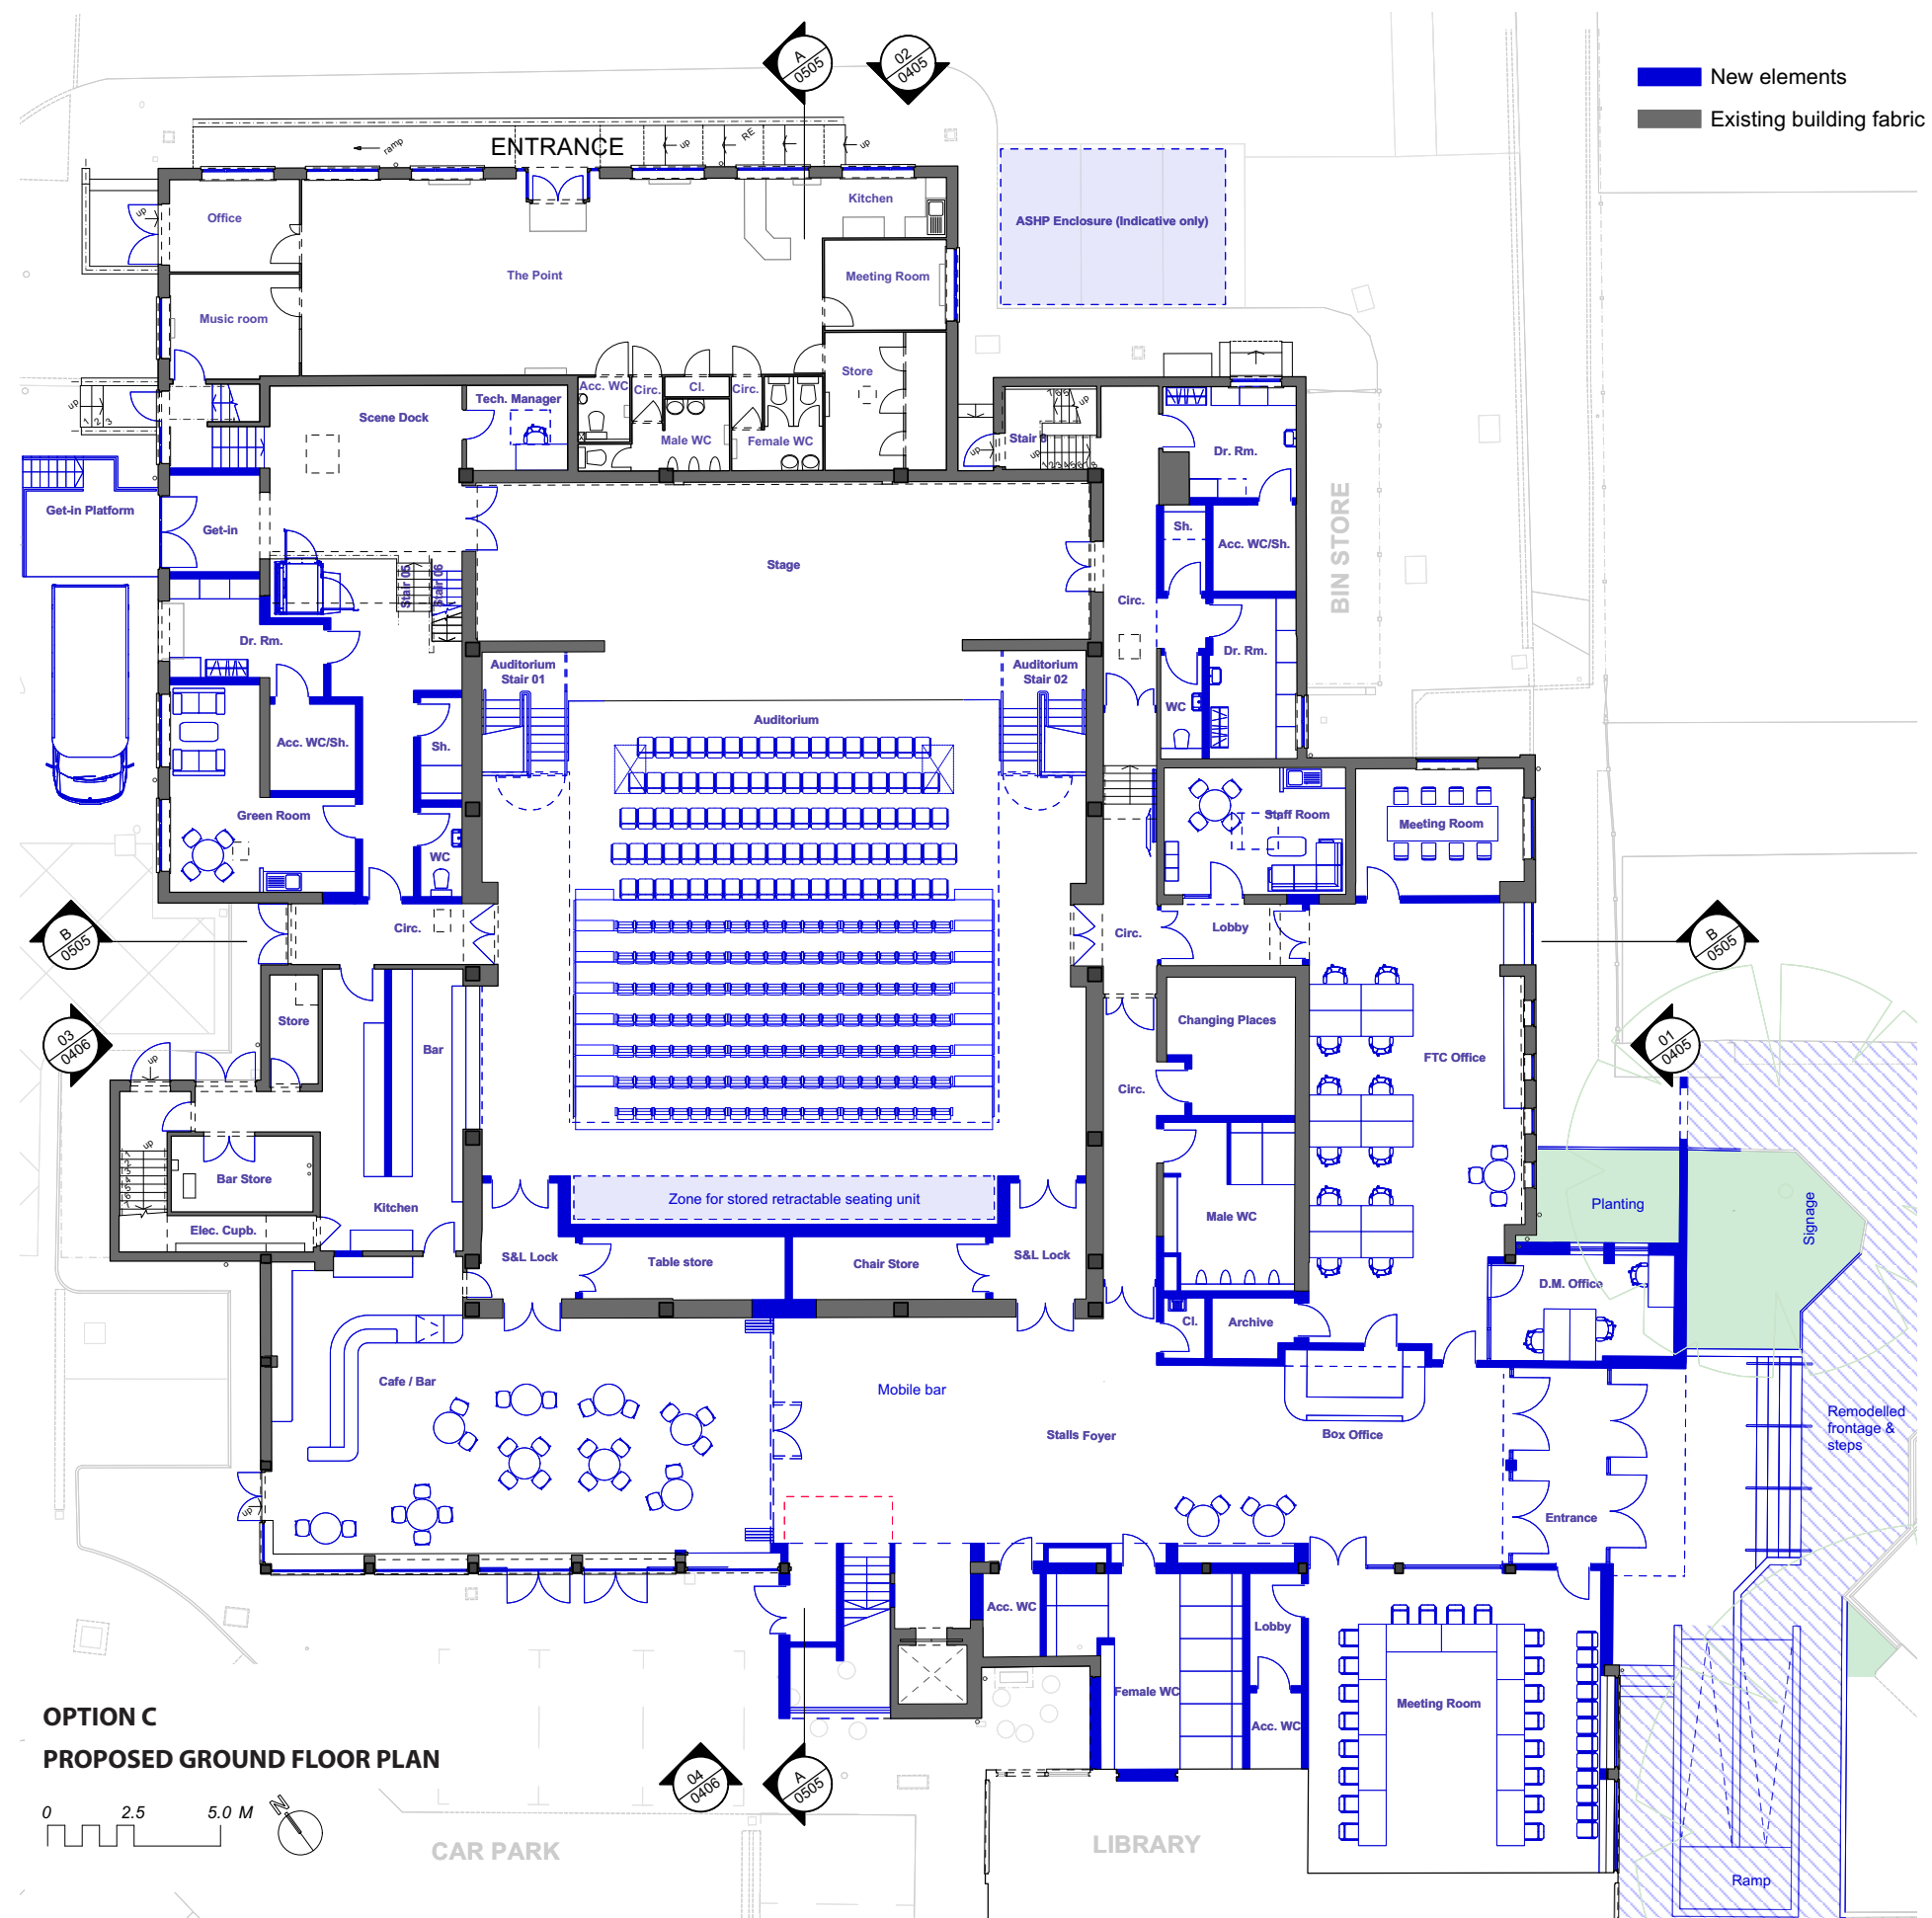

- New elements
- Existing building fabric

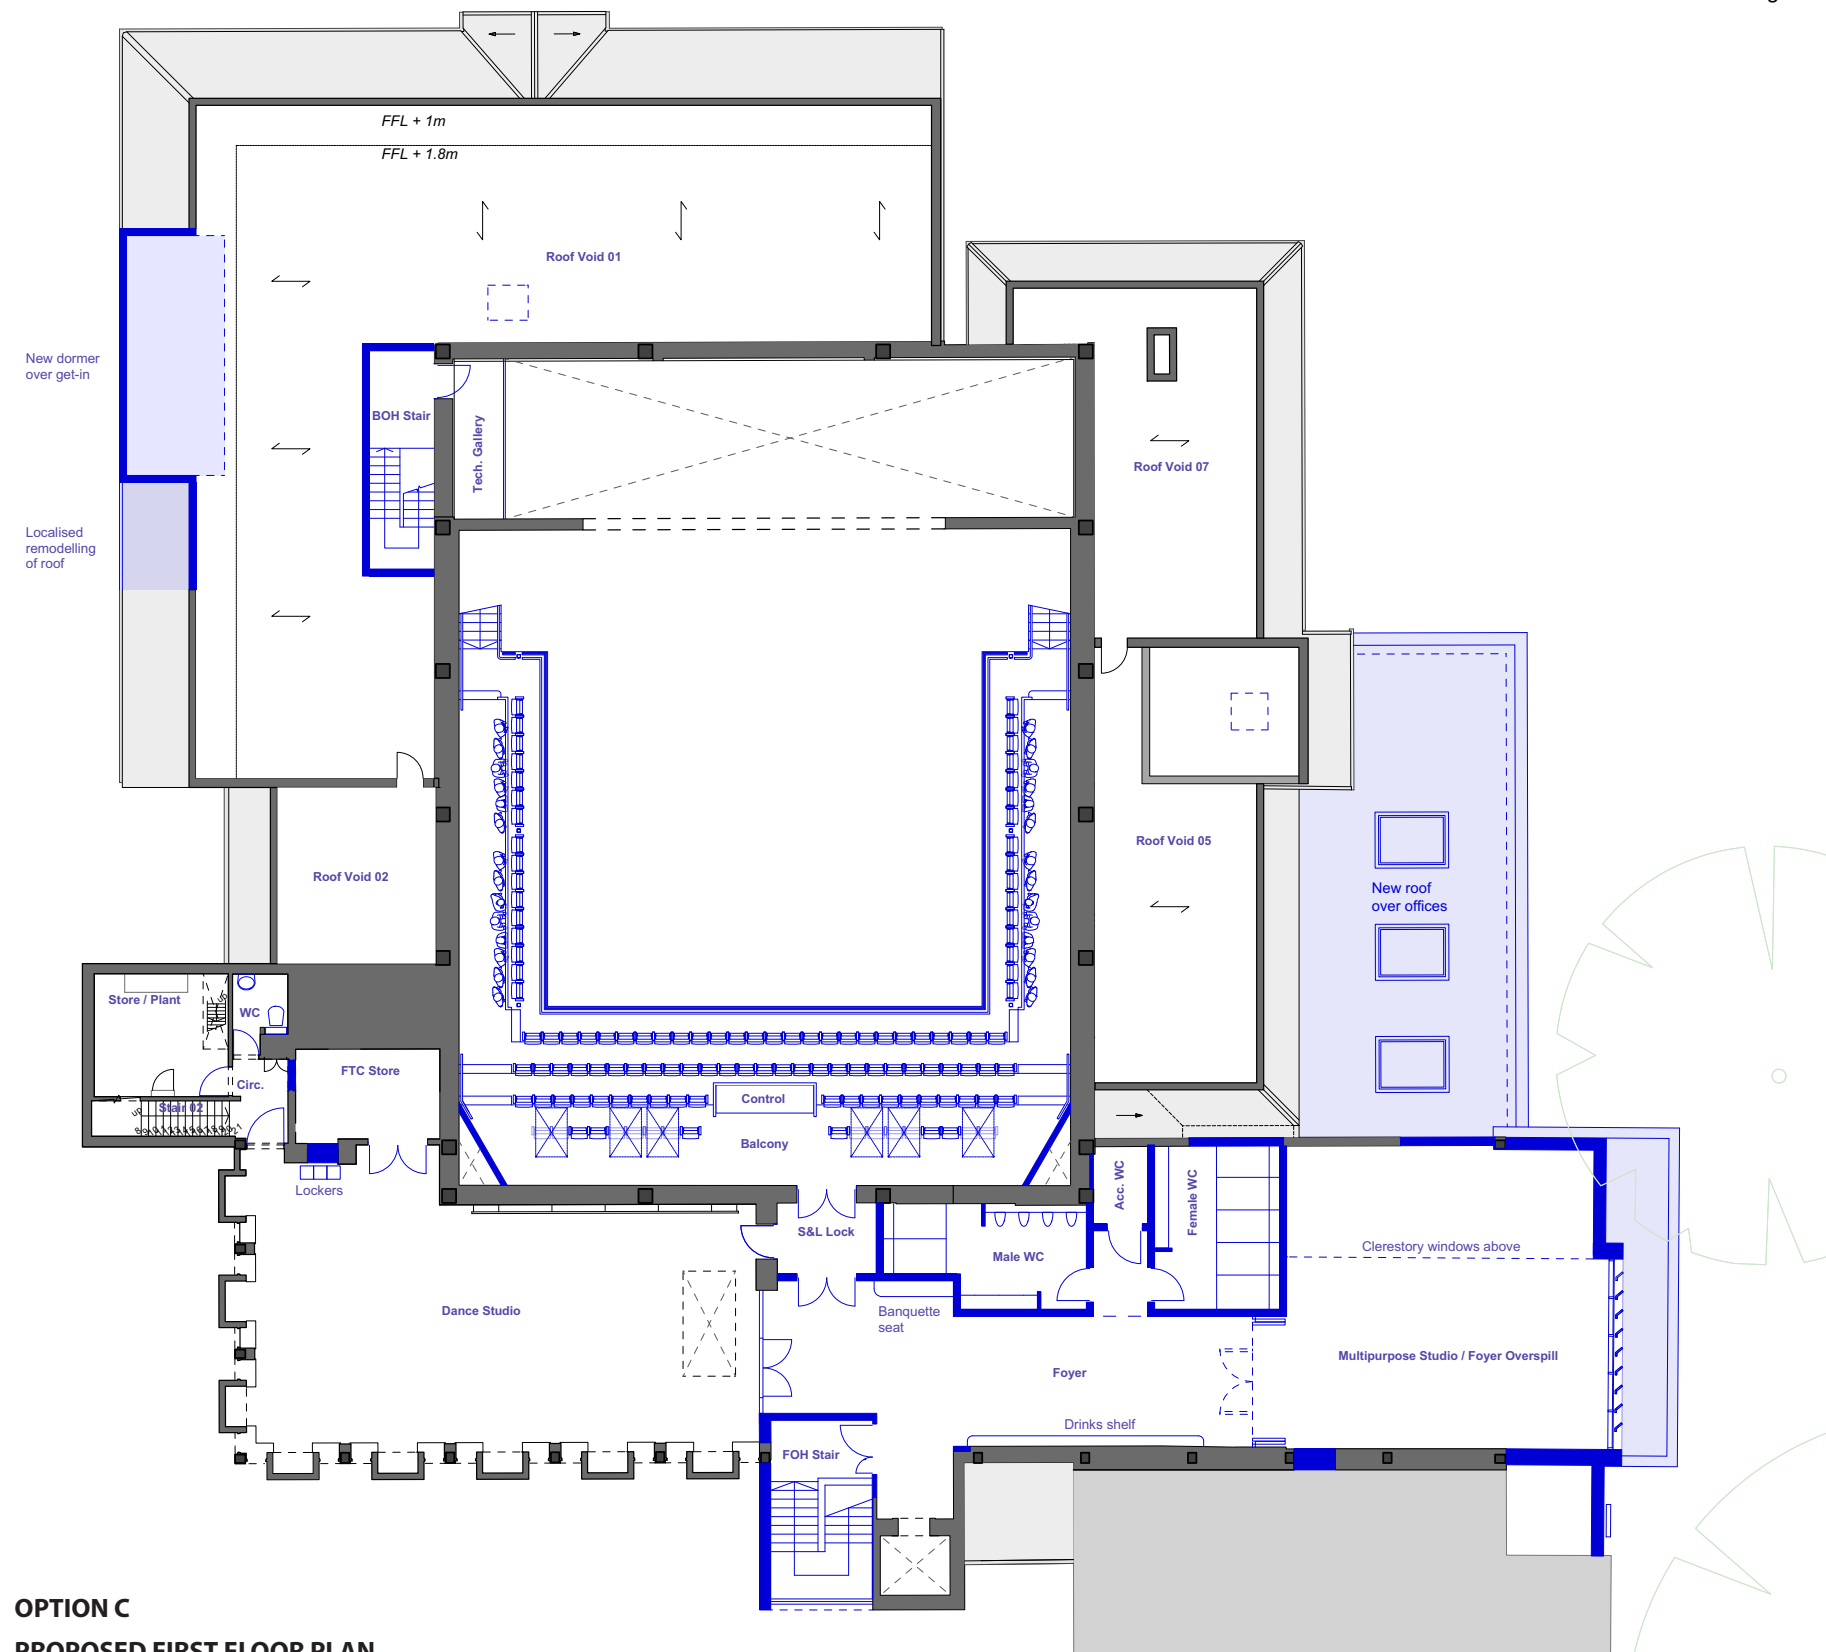

OPTION C
PROPOSED FIRST FLOOR PLAN

