




# APPENDIX F

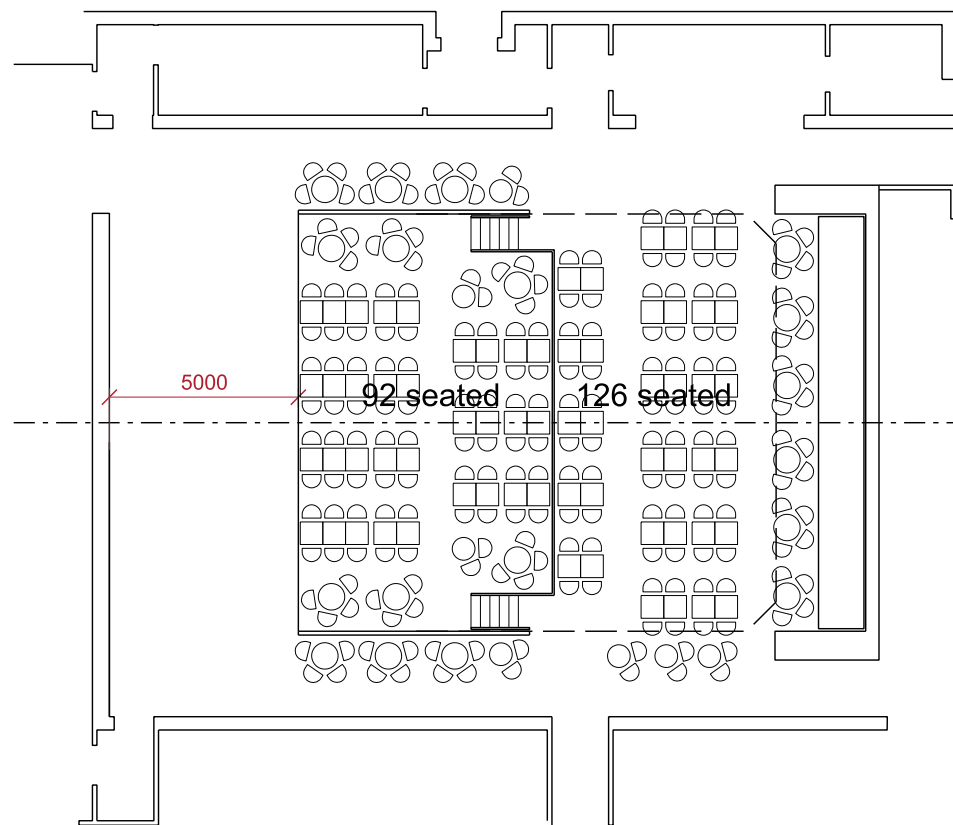


Total: 218 seated

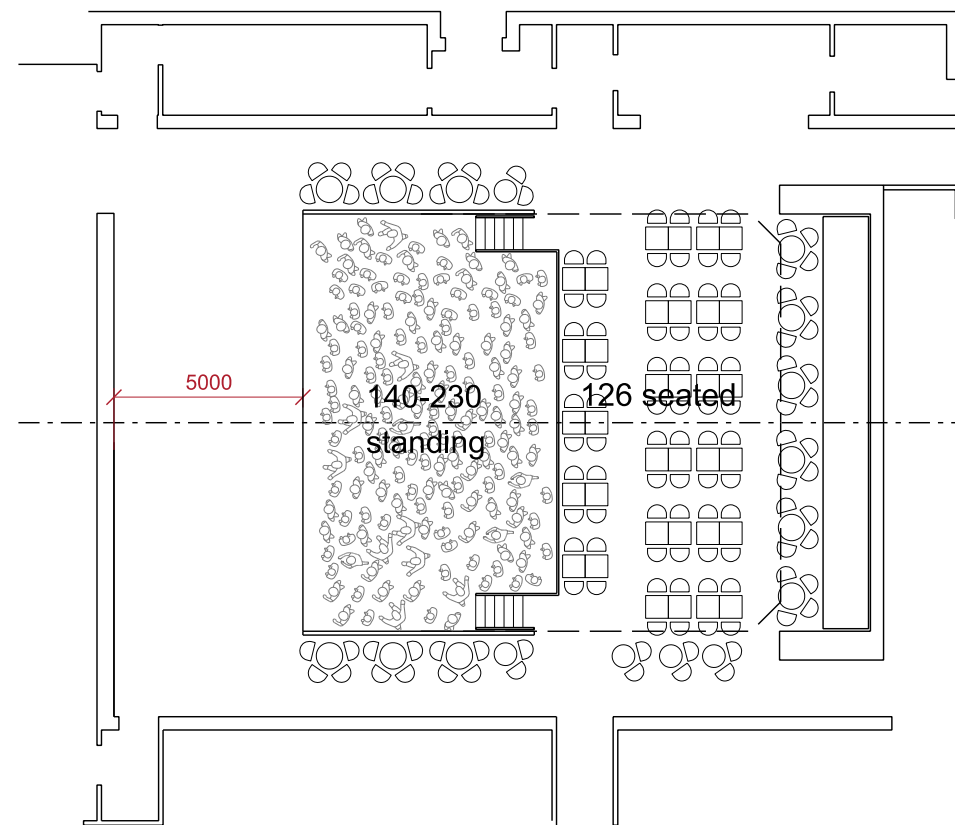


Total: 266 (medium density standing)  
356 (high density standing)

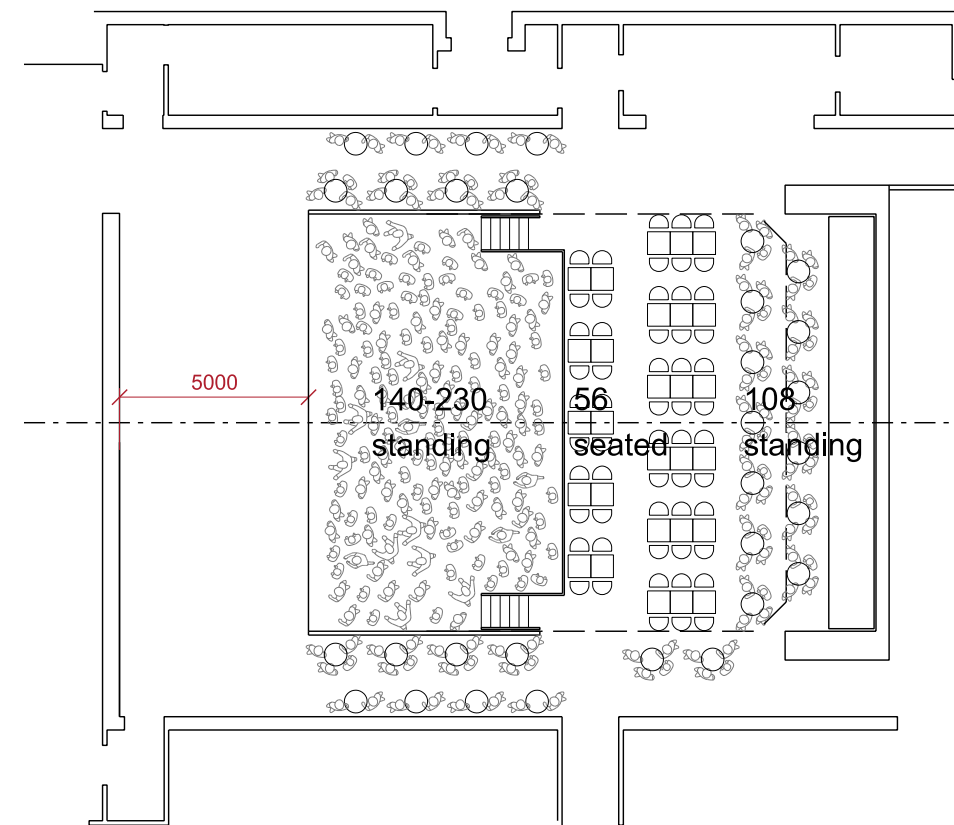


Total: 304 (medium density standing in pit)  
394 (high density standing in pit)

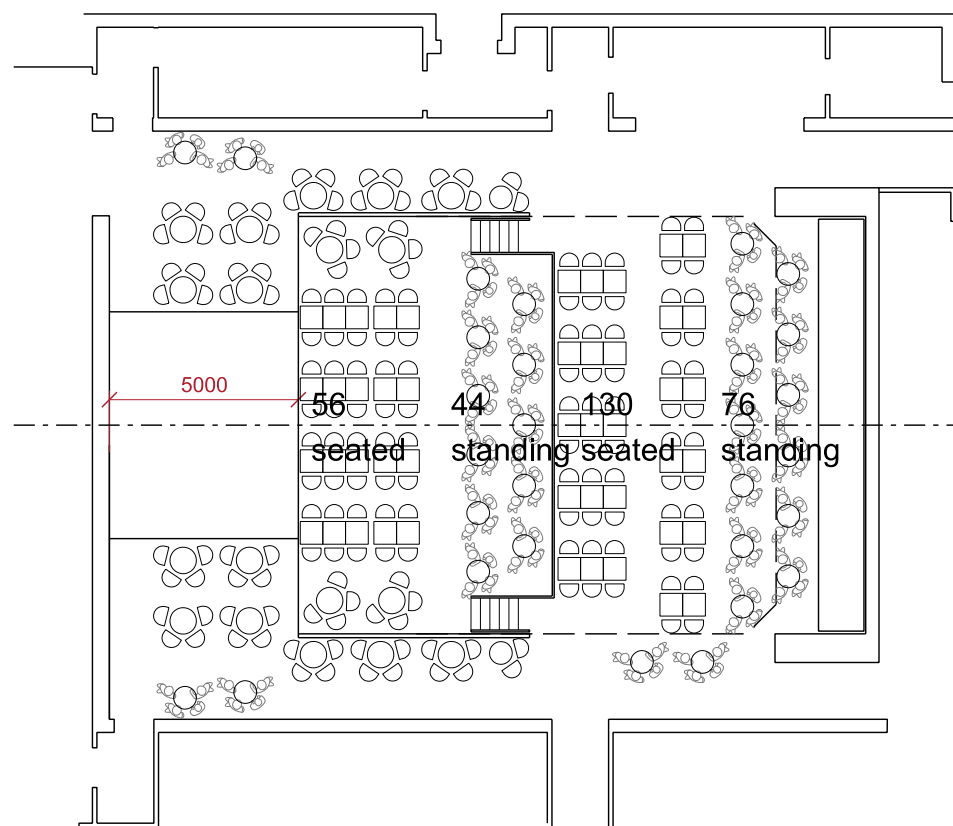


Total: 306 seated & standing

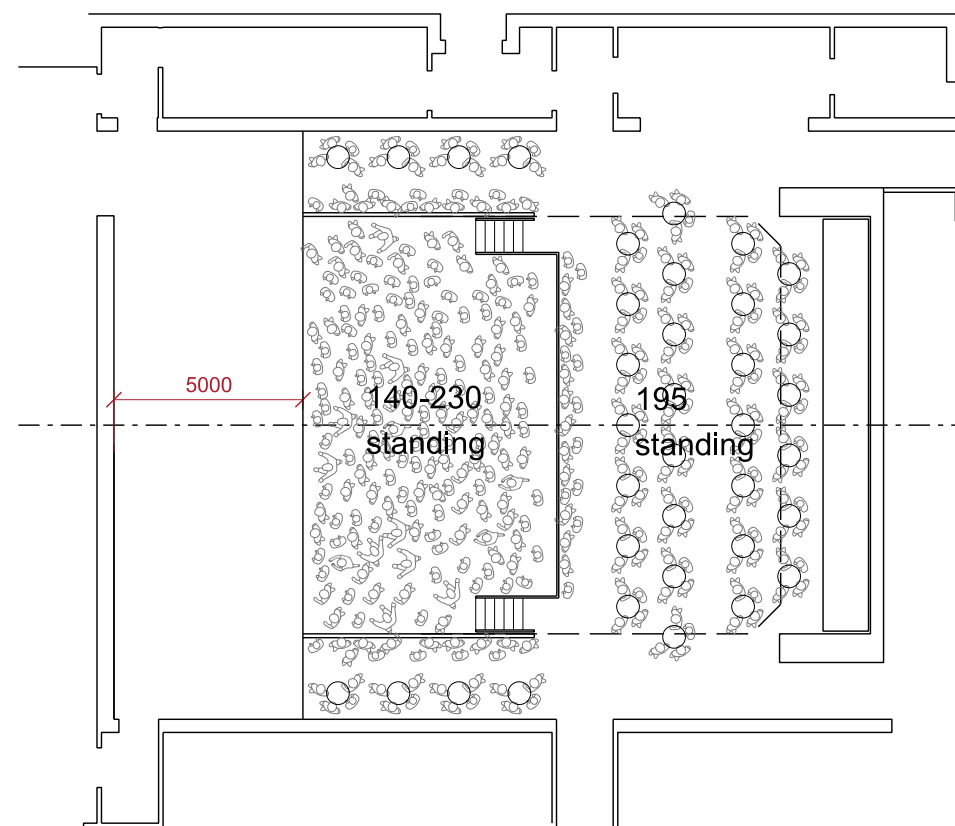


Total: 306 seated & standing  
(low density in parterre)

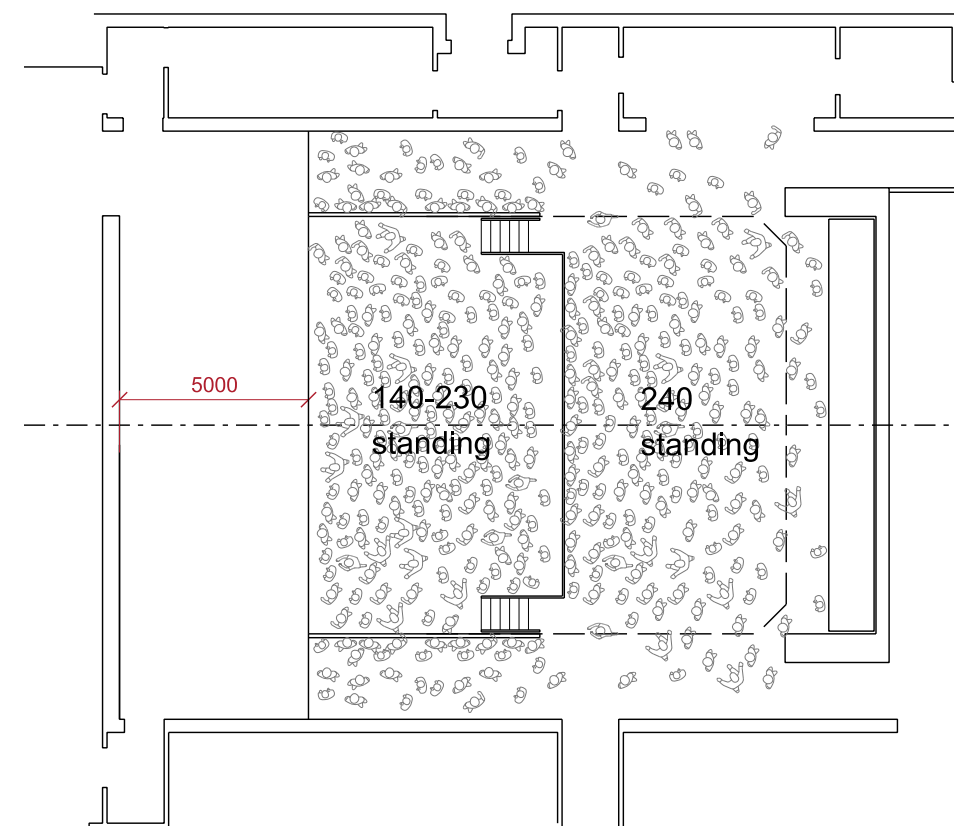

Total: 380 (medium density throughout)  
470 (high density in pit)

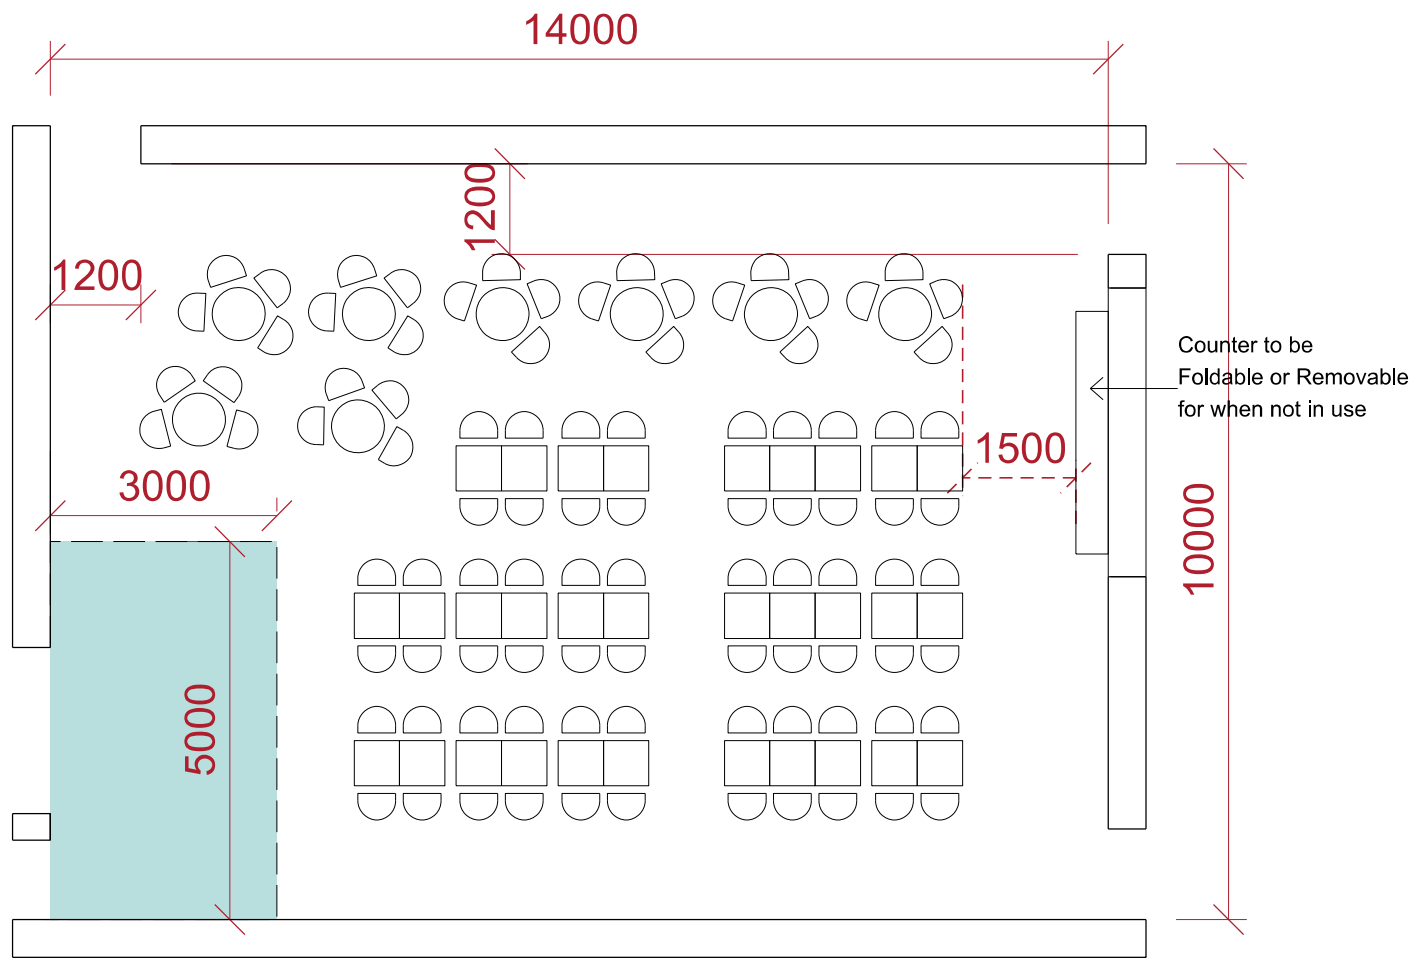

Cabaret mode incl. 5m x 3m stage area  
94 table seats

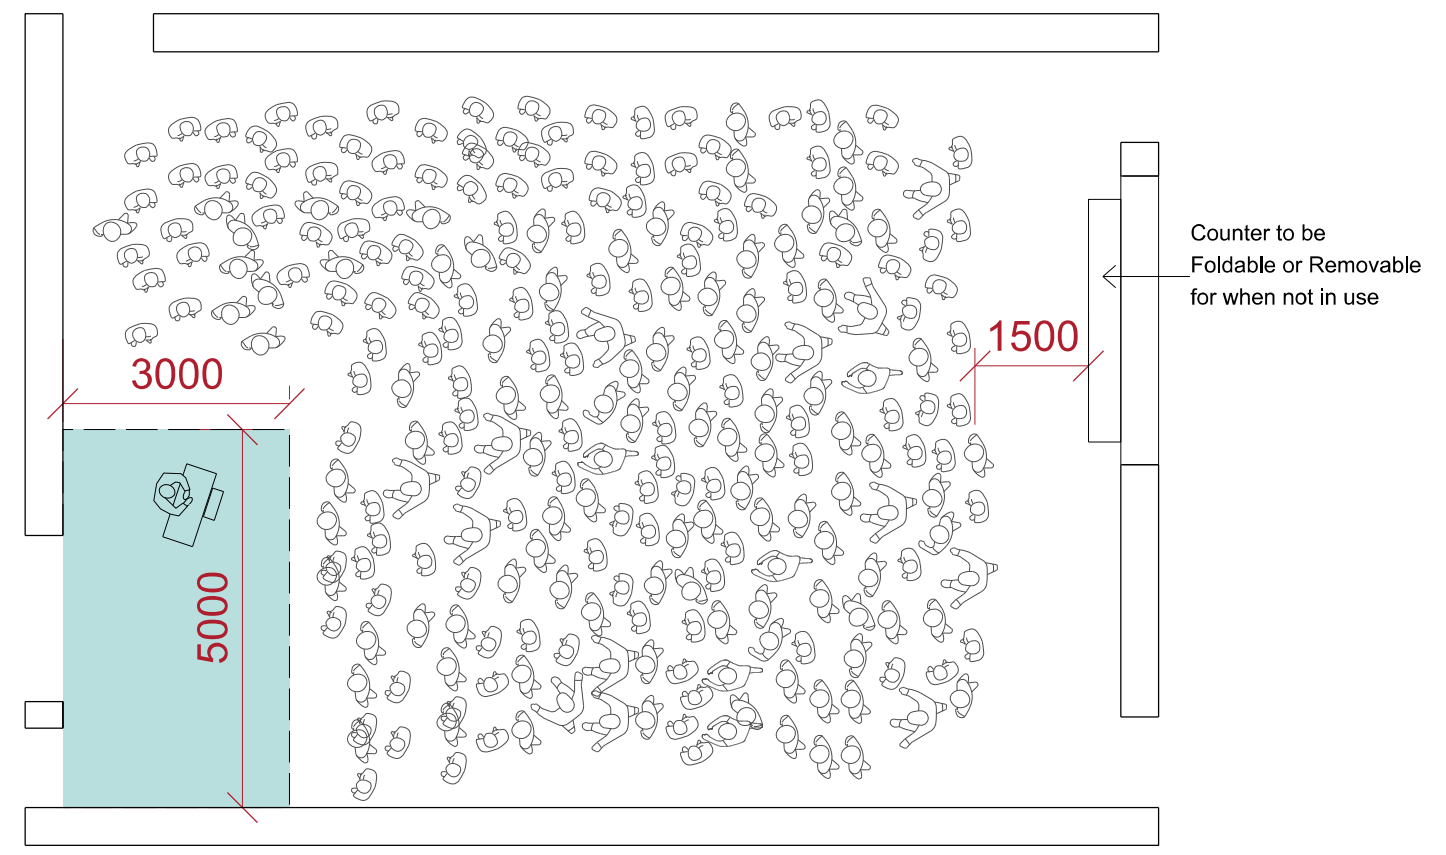

Standing Event - Gig Mode  
Medium Density Capacity: 210p.  
High Density Capacity: 350p.

	180 THE STRAND 2 ARUNDEL STREET LONDON WC2R 3DA T +44 (0)20 7928 0000 W www.charcoalblue.com	Project The Harlington, Fleet - Second Space	Scale 1:100	Size A3
		Drawing Title Studio Space - Formats	Date 22/11/2017	Drawn/Checked TT/EP
		Status Information	Drawing Number 16021 - TD - SK - S001	Rev B